


FRESH | Architects

Lancing Sailing Club

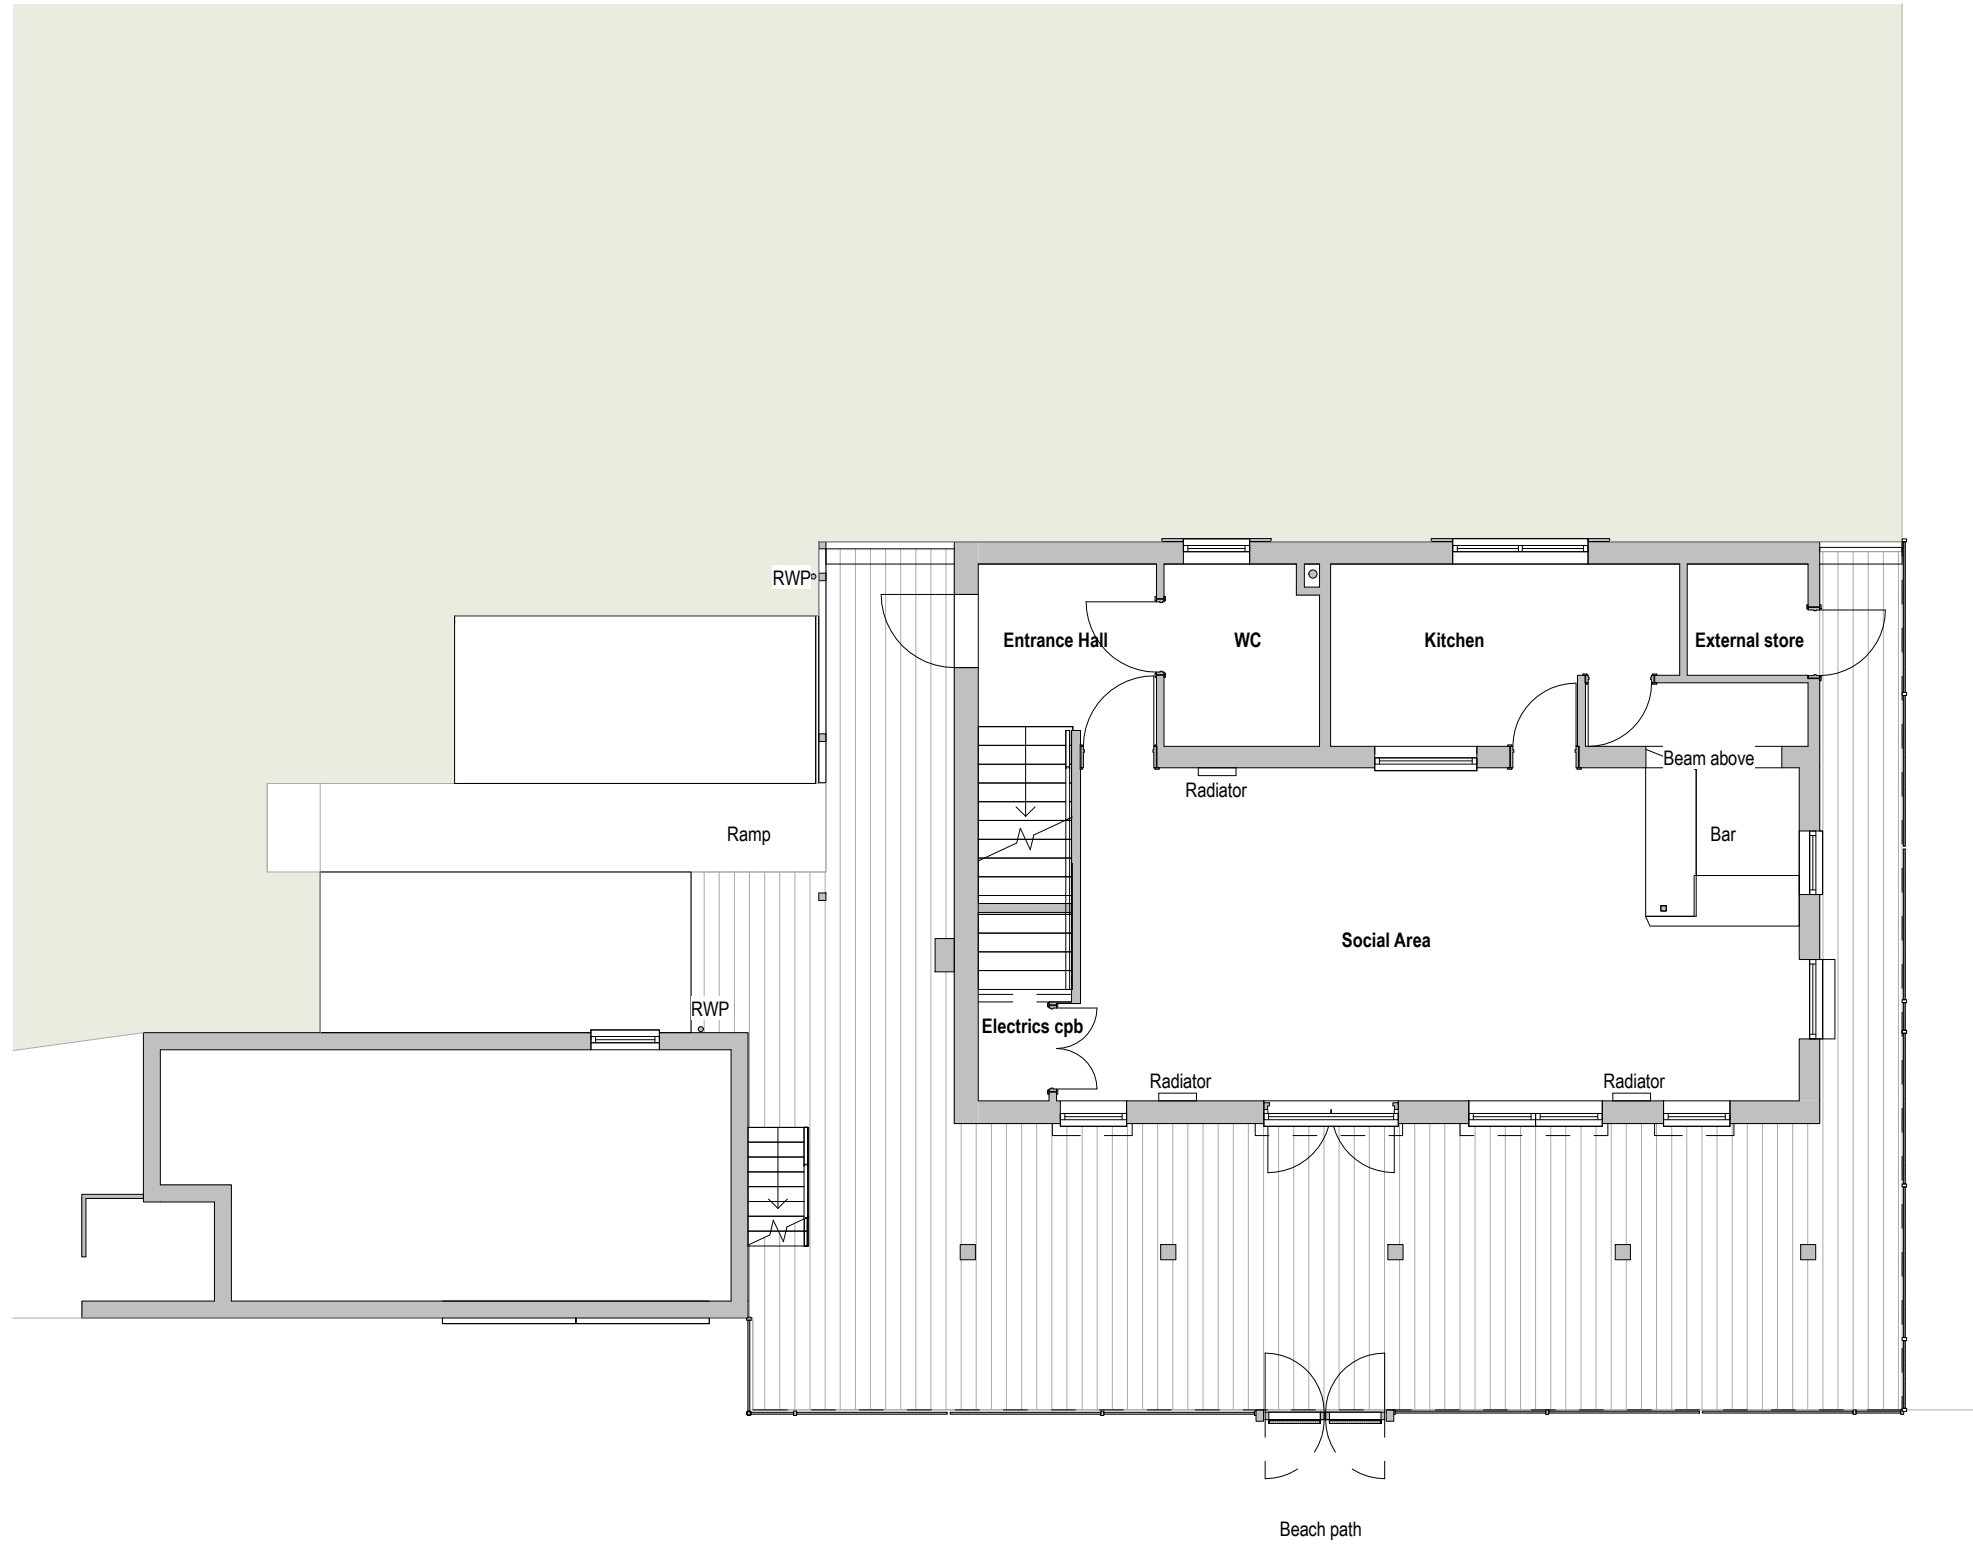

Revisions

No.	Description	Date	By
1	First Issue	17-02-23	

Notes:

GENERAL NOTES:

All dimensions & levels are preliminary and approximate and subject to utilities search, legal boundaries and detailed layouts/ design development through consultation.

Dimensions are to be checked on site by contractor & sub contractors prior to commencement of work, any discrepancies are to be highlighted immediately to the architects.



Project No. Project Name:
401 Lancing Sailing Club

Drawing Name:
Existing Ground Floor Plan

Drawing No. Revision: Suitability Description:
01300 P1 INFORMATION

Drawn:MS Checked:GF Orig Paper Size: A3

FRESH Architects

T 07703682107 | 07393913140
info@fresh-architects.co.uk | www.fresharchitects.co.uk

Use figured dimensions only. All levels and dimensions to be checked. This drawing is to be read in conjunction with all other relevant drawings and specifications.

© FRESH Architects Ltd. All rights reserved

Revisions


No.	Description	Date	By
1	First Issue	17-02-23	

Notes:

GENERAL NOTES:

All dimensions & levels are preliminary and approximate and subject to utilities search, legal boundaries and detailed layouts/ design development through consultation.

Dimensions are to be checked on site by contractor & sub contractors prior to commencement of work, any discrepancies are to be highlighted immediately to the architects.

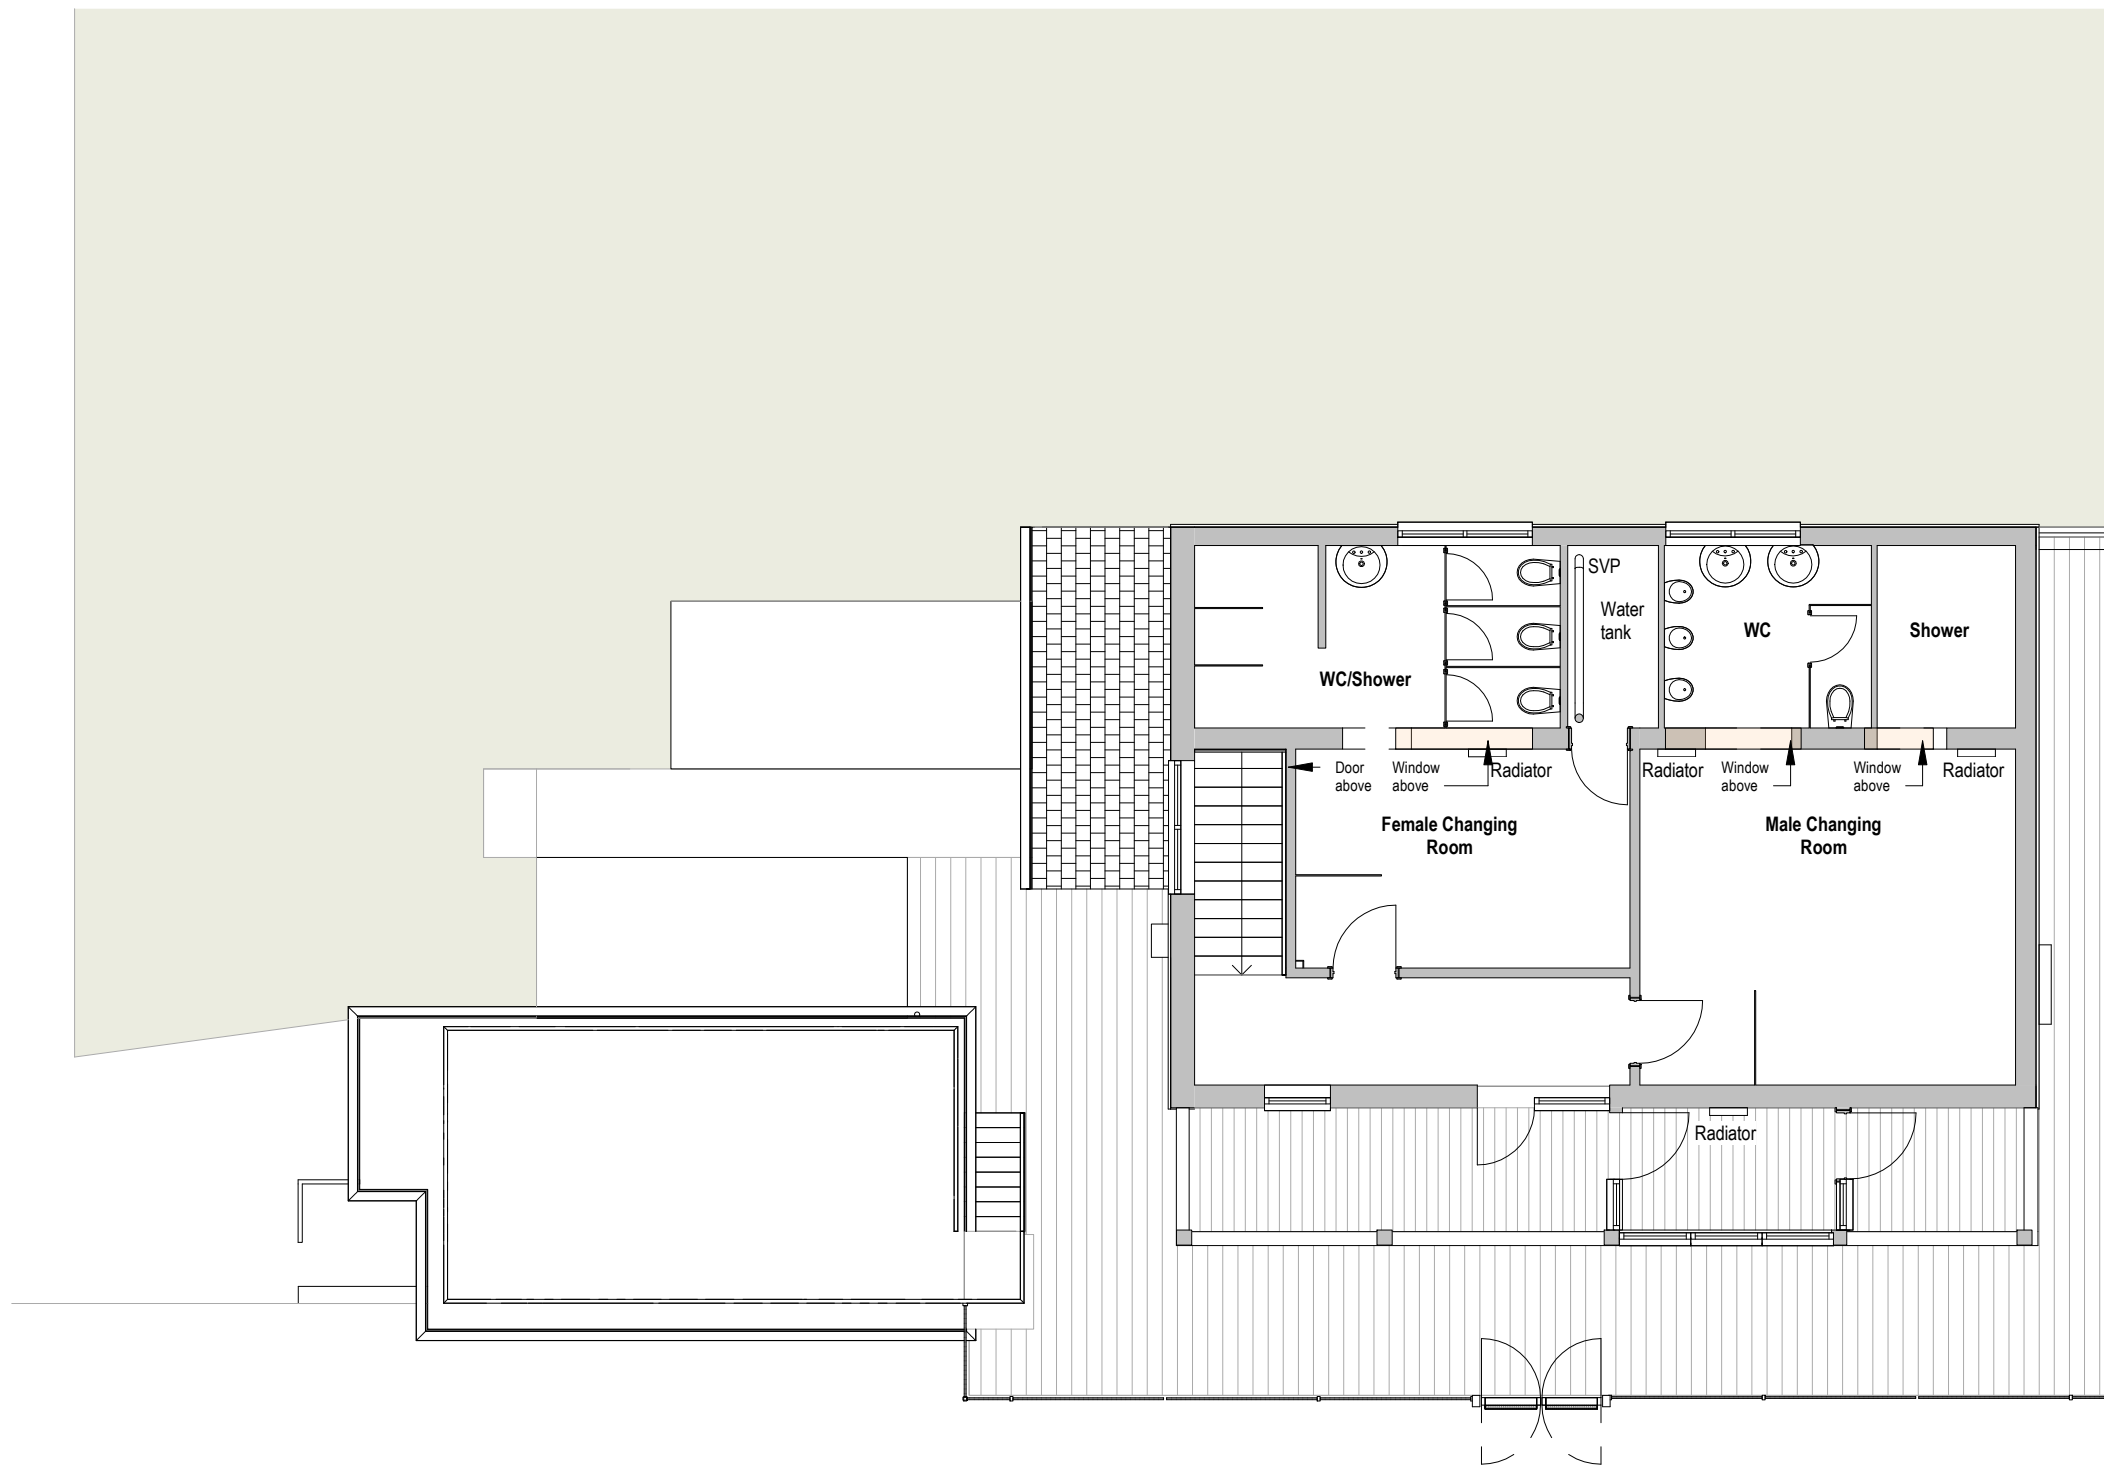

Scale 1 to 100



Scale: 1 : 100 @ A3

Project No. Project Name:

401 Lancing Sailing Club

Drawing Name:

Existing First Floor Plan

Drawing No. Revision: Suitability Description:

01301 P1 INFORMATION

Drawn:MS Checked:GF Orig Paper Size: A3

FRESH Architects

T 07703682107 | 07393913140

info@fresh-architects.co.uk | www.fresharchitects.co.uk

Use figured dimensions only. All levels and dimensions to be checked. This drawing is to be read in conjunction with all other relevant drawings and specifications.

© FRESH Architects Ltd. All rights reserved

Revisions


No.	Description	Date	By
1	First Issue	17-02-23	

Notes:


GENERAL NOTES:

All dimensions & levels are preliminary and approximate and subject to utilities search, legal boundaries and detailed layouts/ design development through consultation.

Dimensions are to be checked on site by contractor & sub contractors prior to commencement of work, any discrepancies are to be highlighted immediately to the architects.

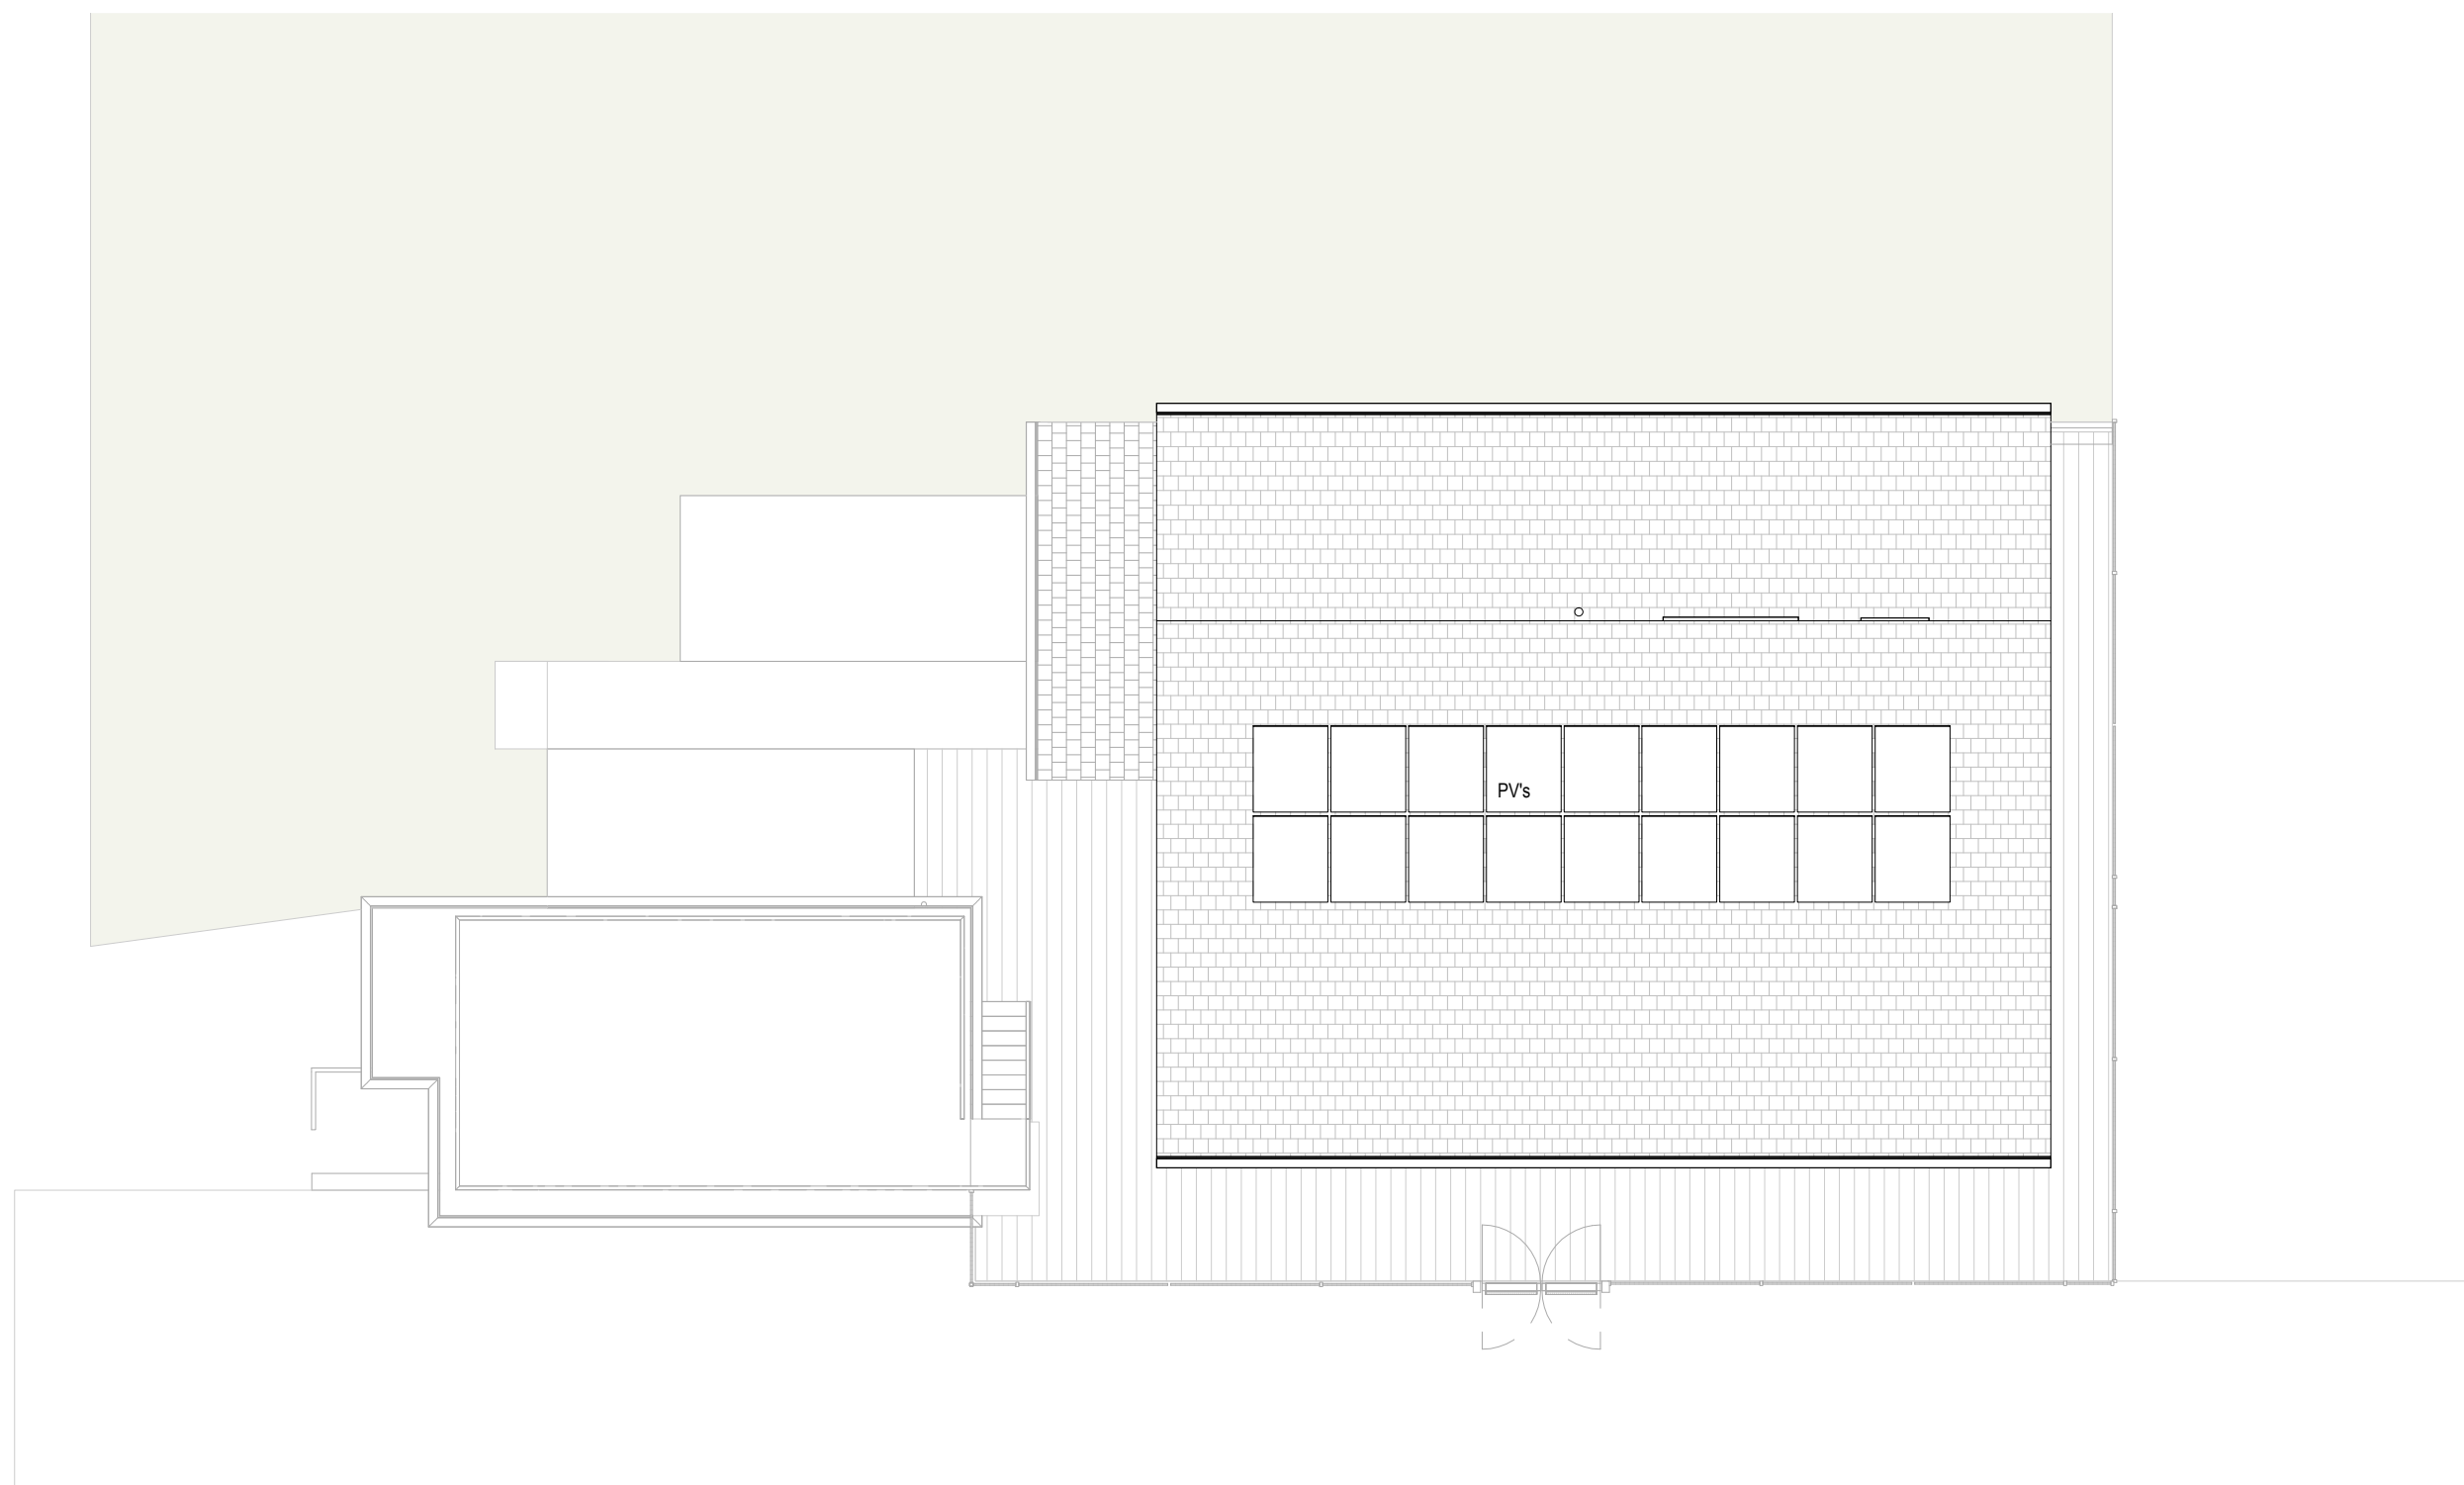

Scale 1 to 100

 

Scale: 1 : 100 @ A3

Project No. Project Name:

401 Lancing Sailing Club



Drawing Name:

Existing Roof Plan

Drawing No. Revision: Suitability Description:

01302 P1 INFORMATION

Drawn:MS Checked:GF Orig Paper Size: A3


FRESH Architects

T 07703682107 | 07393913140

info@fresh-architects.co.uk | www.fresharchitects.co.uk

Use figured dimensions only. All levels and dimensions to be checked. This drawing is to be read in conjunction with all other relevant drawings and specifications.

© FRESH Architects Ltd. All rights reserved

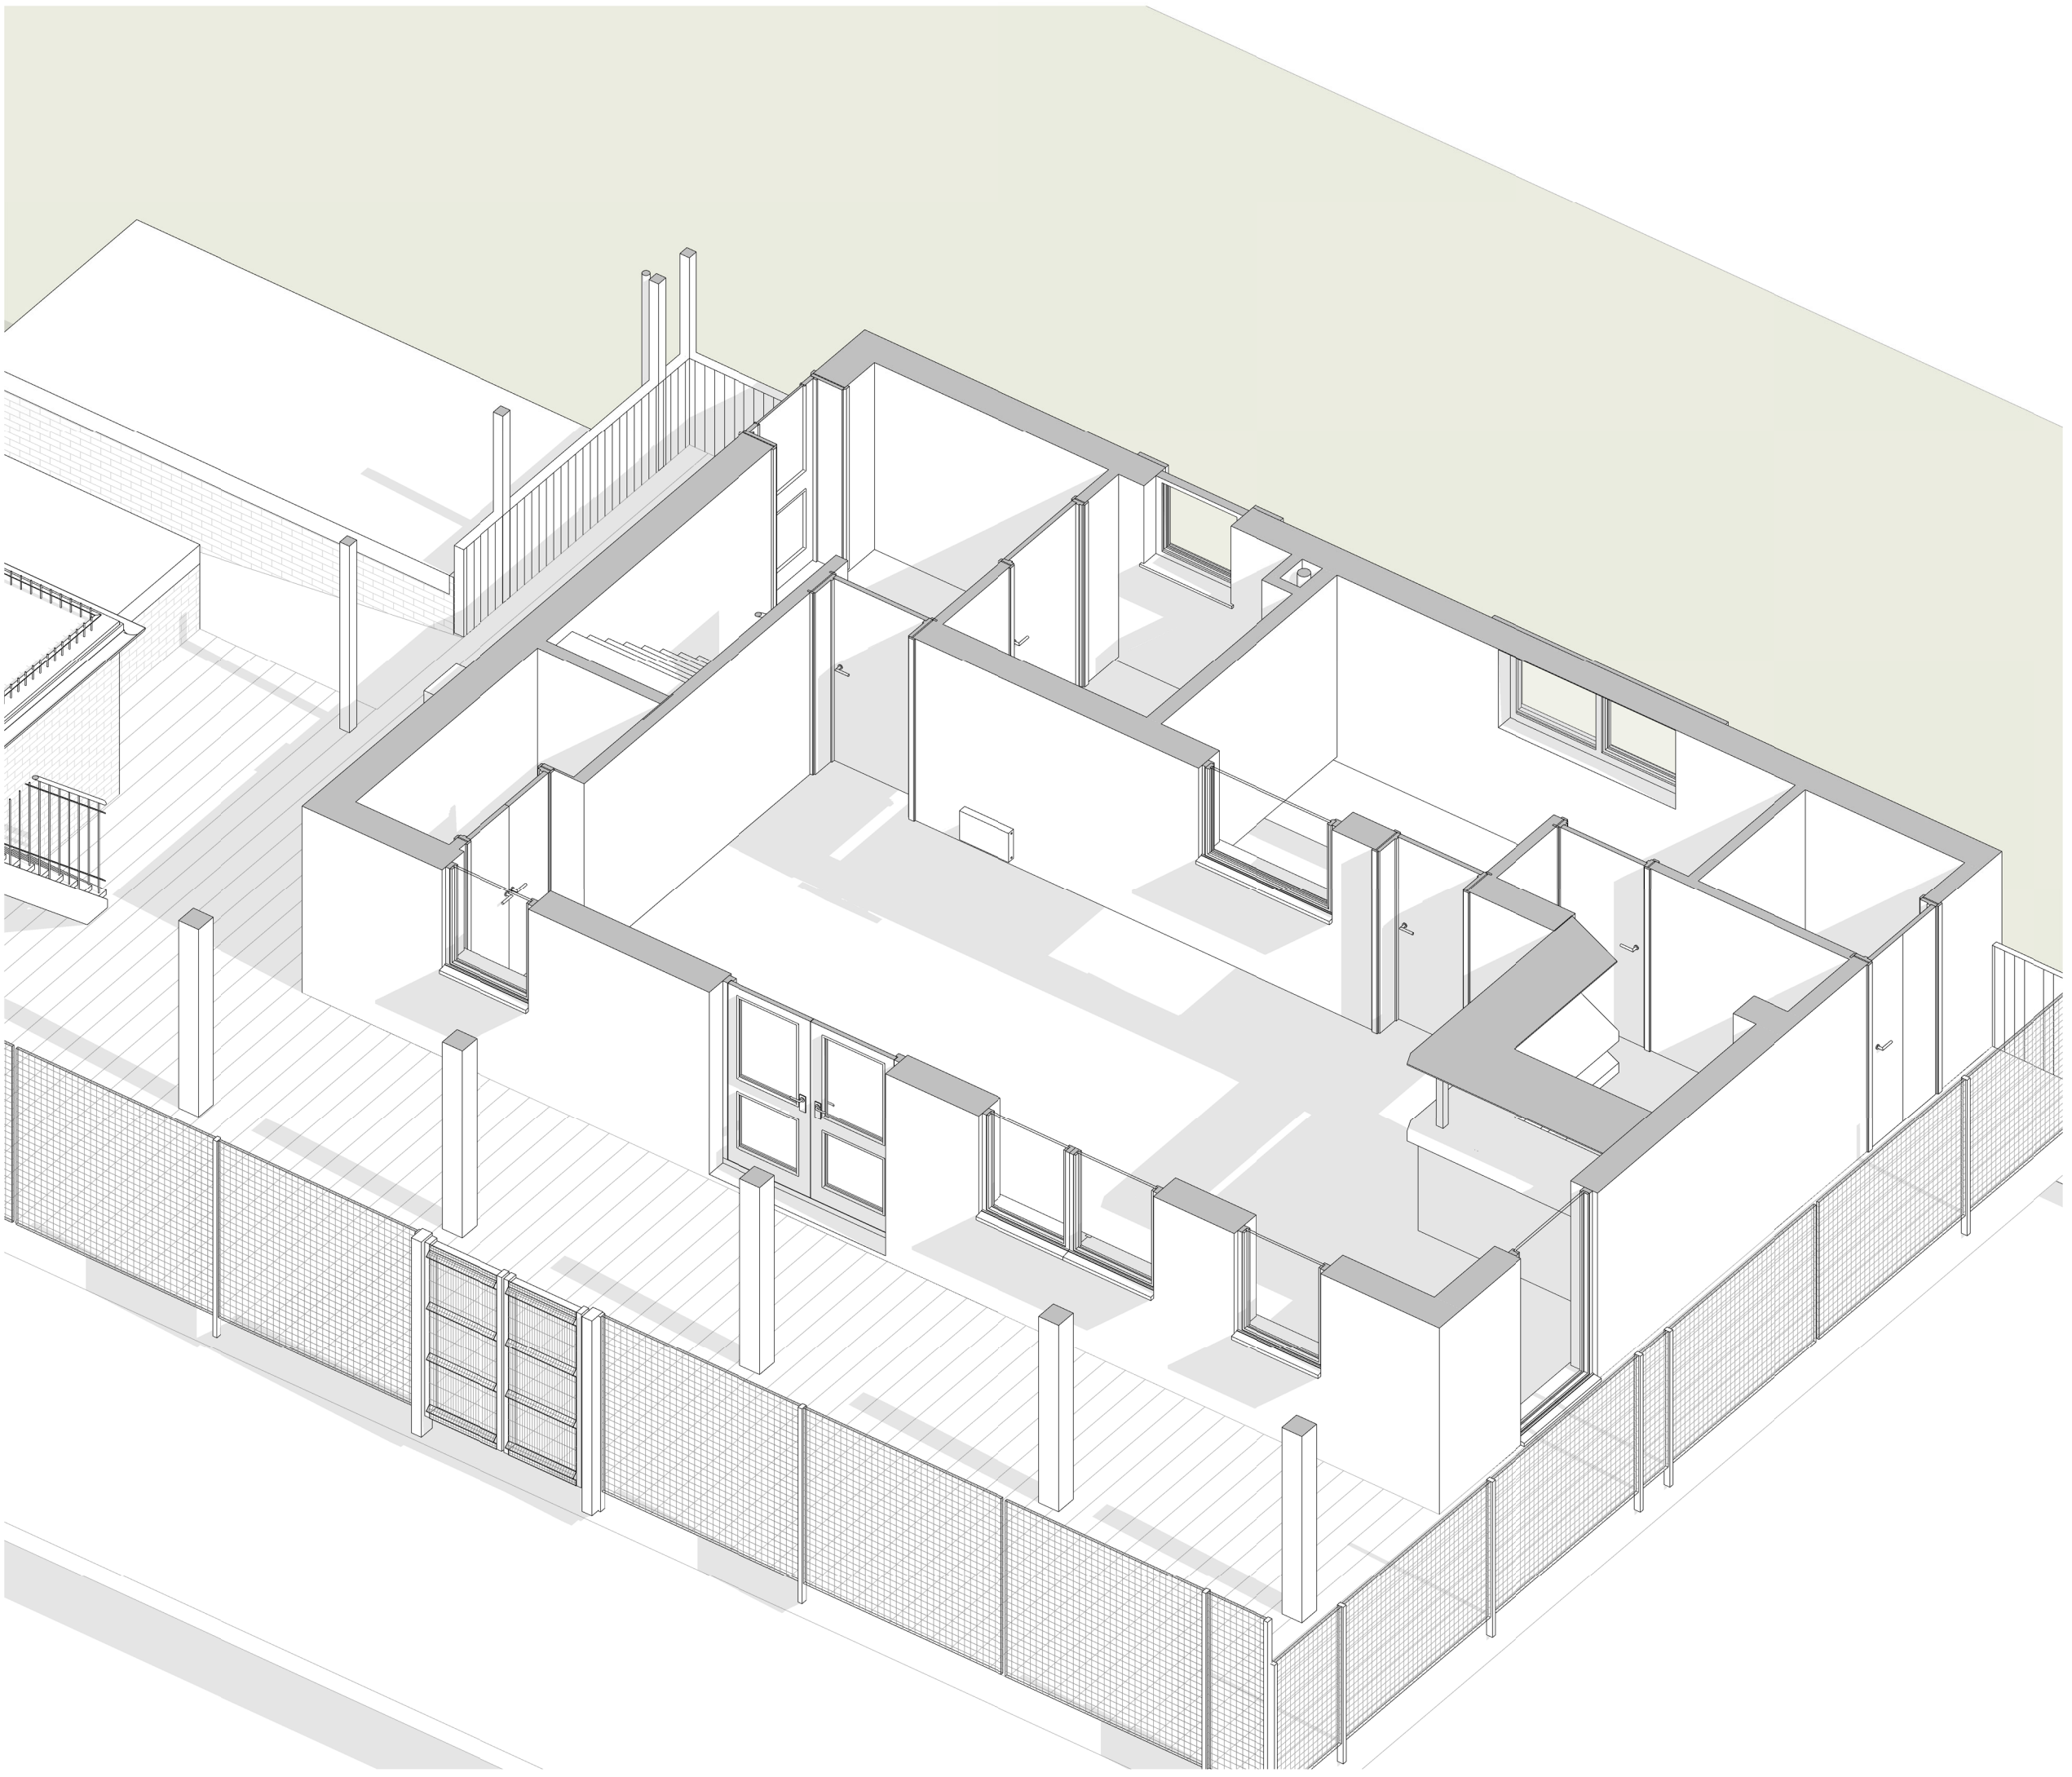

Revisions

No.	Description	Date	By
1	First Issue	17-02-23	


Notes:

GENERAL NOTES:

All dimensions & levels are preliminary and approximate and subject to utilities search, legal boundaries and detailed layouts/ design development through consultation.

Dimensions are to be checked on site by contractor & sub contractors prior to commencement of work, any discrepancies are to be highlighted immediately to the architects.

Scale 1 to 50

 

Scale: @ A3

Project No. Project Name:

401 Lancing Sailing Club

Drawing Name:

Existing 3D Ground Floor Axonometric

Drawing No. Revision: Suitability Description:

01310 P1 INFORMATION

Drawn:MS Checked:GF Orig Paper Size: A3


FRESH Architects

T 07703682107 | 07393913140

info@fresh-architects.co.uk | www.fresharchitects.co.uk

Use figured dimensions only. All levels and dimensions to be checked. This drawing is to be read in conjunction with all other relevant drawings and specifications.

© FRESH Architects Ltd. All rights reserved

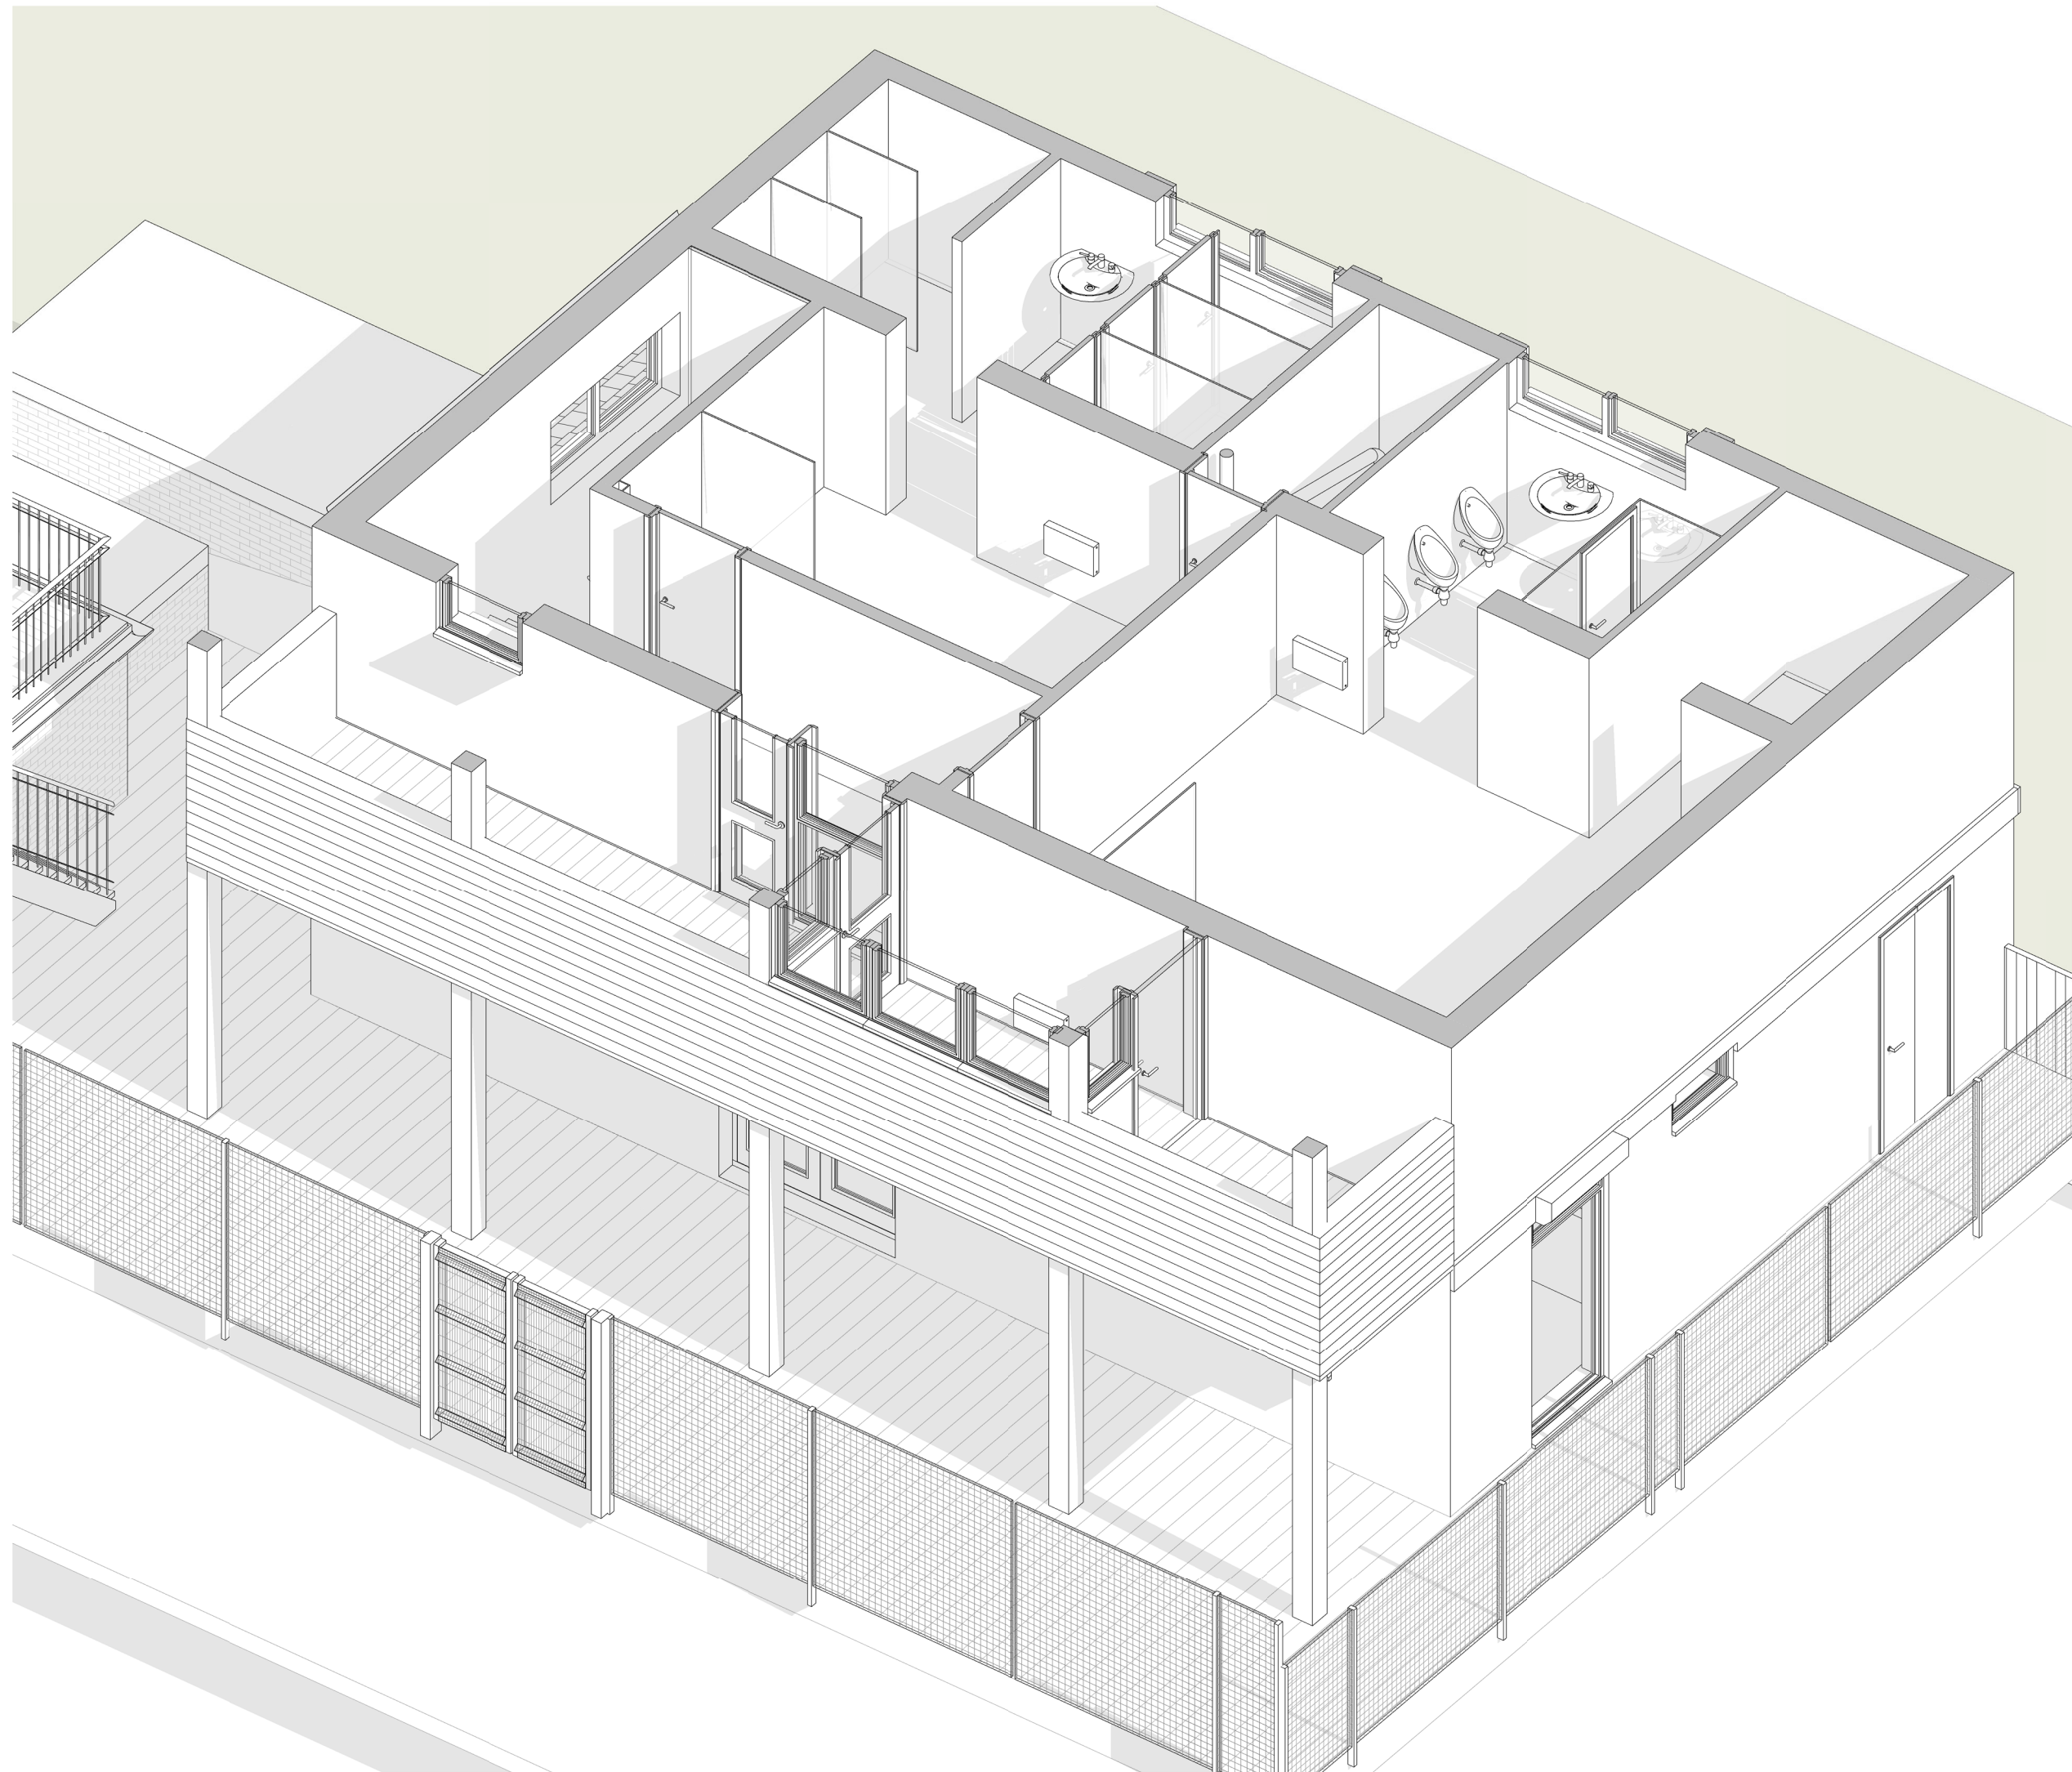

Revisions

No.	Description	Date	By
1	First Issue	17-02-23	


Notes:

GENERAL NOTES:

All dimensions & levels are preliminary and approximate and subject to utilities search, legal boundaries and detailed layouts/ design development through consultation.

Dimensions are to be checked on site by contractor & sub contractors prior to commencement of work, any discrepancies are to be highlighted immediately to the architects.

Scale 1 to 50

 

Scale: @ A3

Project No. Project Name:

401 Lancing Sailing Club

Drawing Name:

Existing 3D First Floor Axonometric

Drawing No. Revision: Suitability Description:

01311 P1 INFORMATION

Drawn:MS Checked:GF Orig Paper Size: A3


FRESH Architects

T 07703682107 | 07393913140

info@fresh-architects.co.uk | www.fresharchitects.co.uk

Use figured dimensions only. All levels and dimensions to be checked. This drawing is to be read in conjunction with all other relevant drawings and specifications.

© FRESH Architects Ltd. All rights reserved

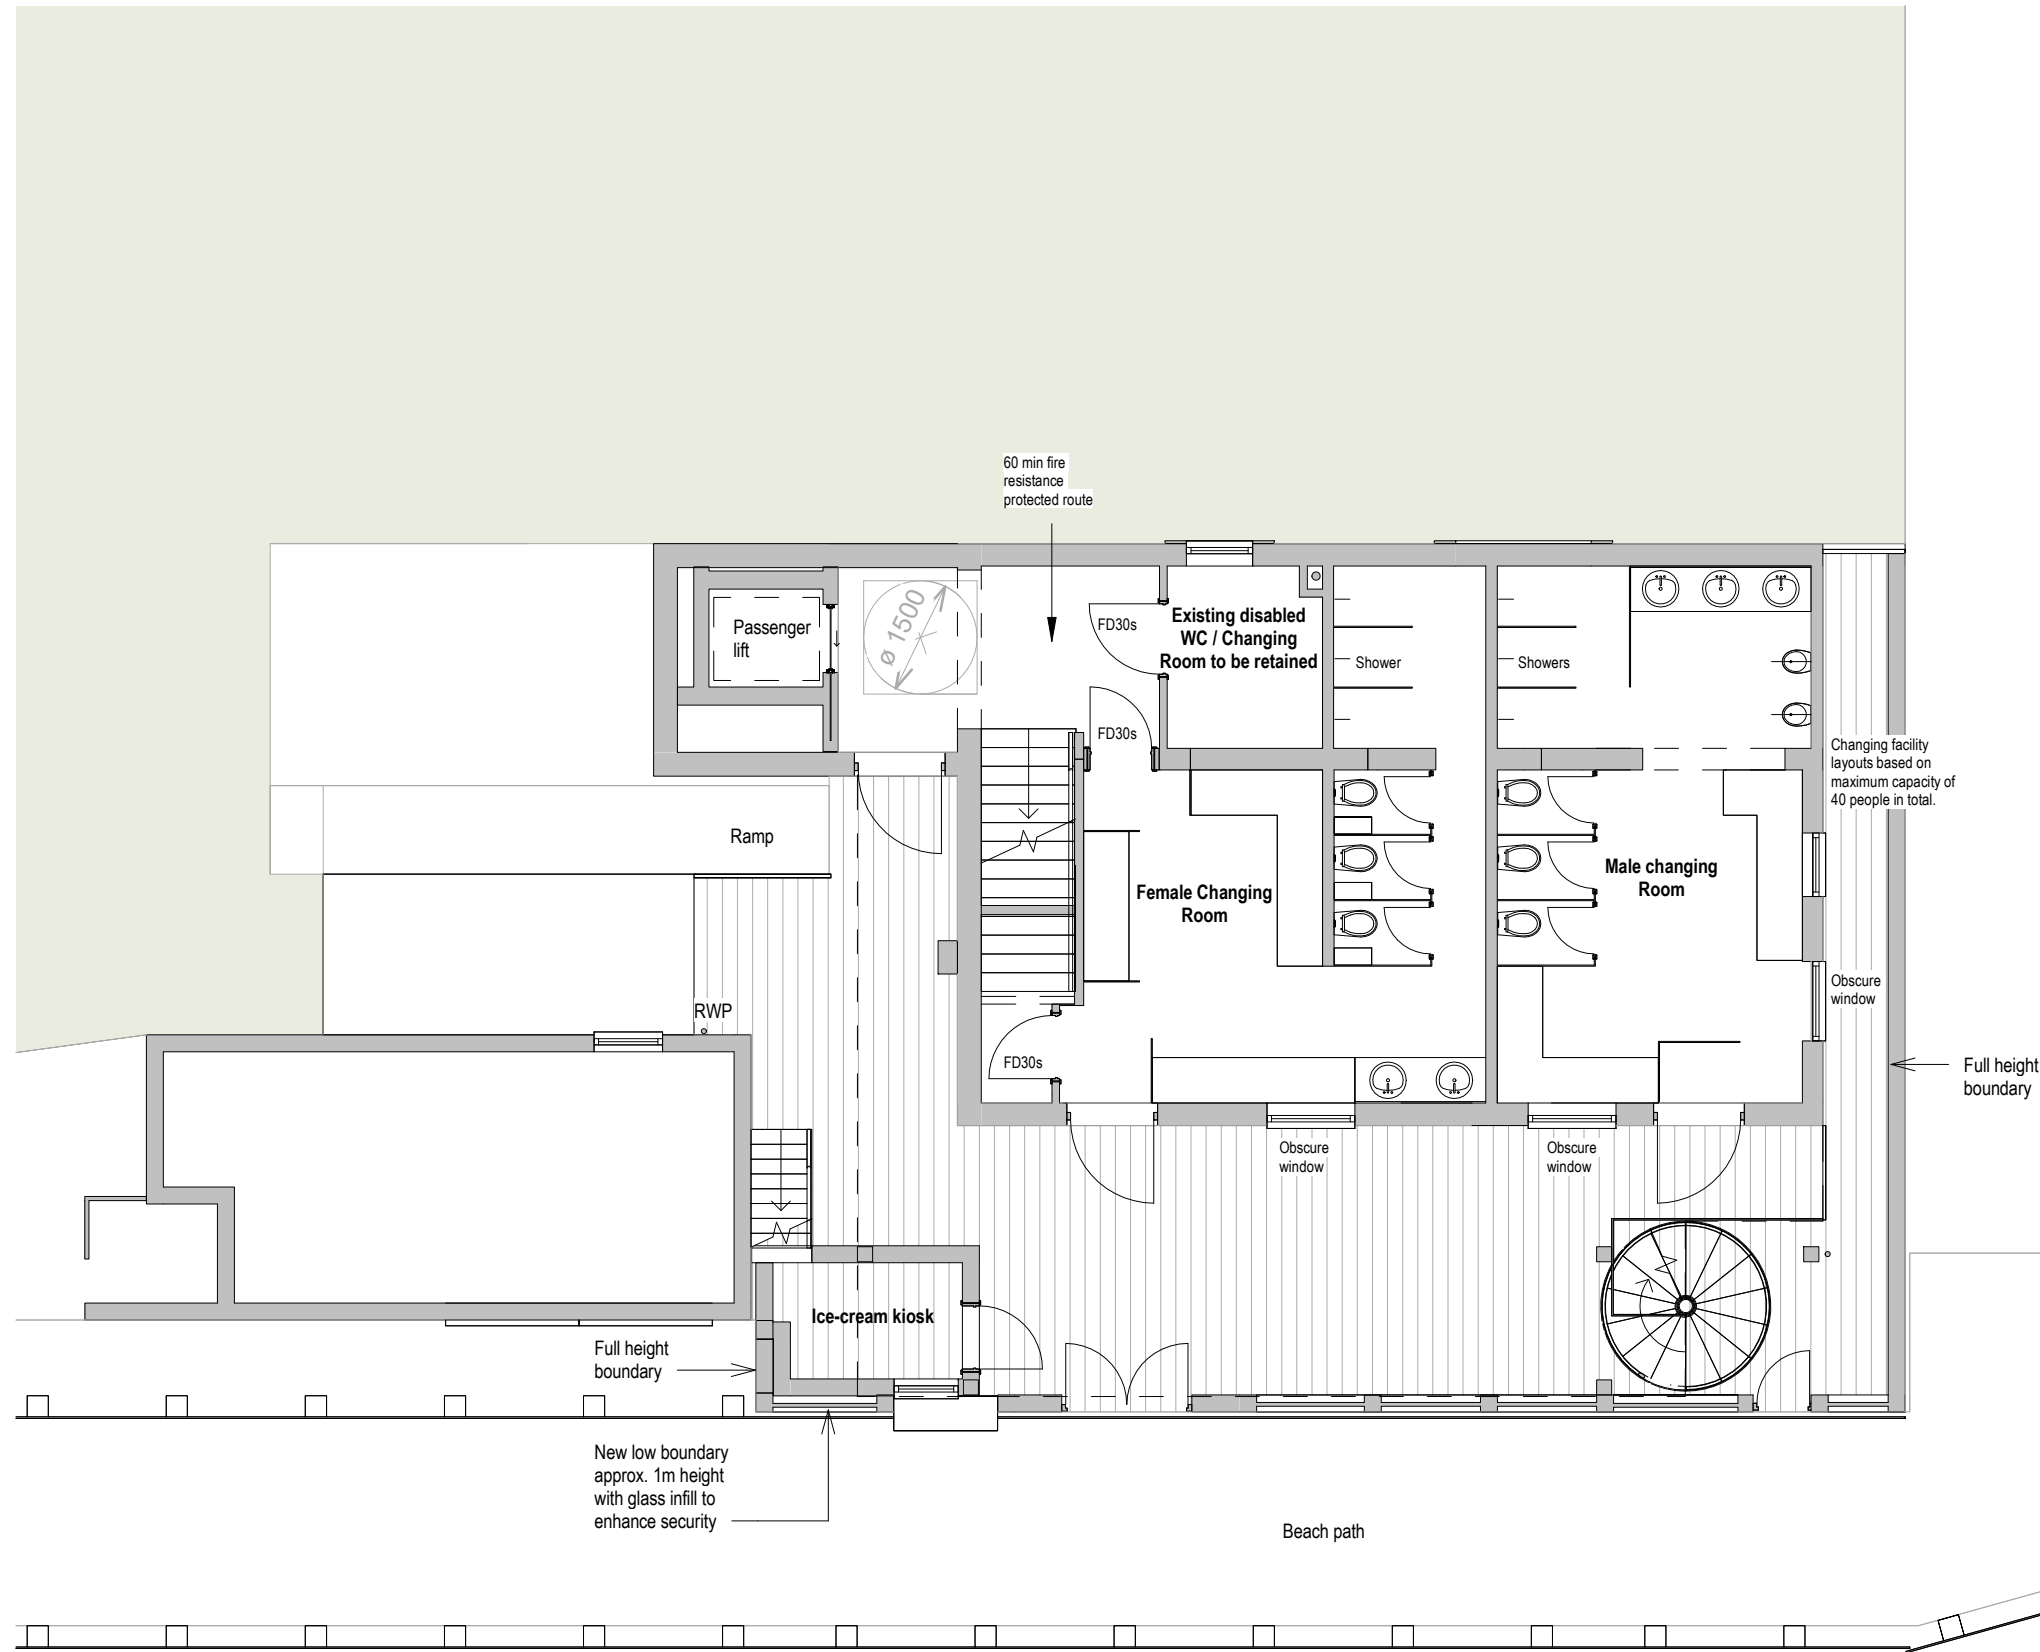

Revisions

No.	Description	Date	By
2	Revised plans	20-03-23	
1	First Issue	20-02-23	

Notes:

GENERAL NOTES:

All dimensions & levels are preliminary and approximate and subject to utilities search, legal boundaries and detailed layouts/ design development through consultation.

Dimensions are to be checked on site by contractor & sub contractors prior to commencement of work, any discrepancies are to be highlighted immediately to the architects.

Scale 1 to 100



Scale: 1 : 100 @ A3

Project No. Project Name:

401 Lancing Sailing Club

Drawing Name:
Proposed Ground Floor Plan

Drawing No. Revision: Suitability Description:
03000 P2 INFORMATION

Drawn:MS Checked:GF Orig Paper Size: A3

FRESH Architects

T 07703682107 | 07393913140

info@fresh-architects.co.uk | www.fresharchitects.co.uk

Use figured dimensions only. All levels and dimensions to be checked. This drawing is to be read in conjunction with all other relevant drawings and specifications.

© FRESH Architects Ltd. All rights reserved

Revisions



No.	Description	Date	By
2	Revised plans	20-03-23	
1	First Issue	20-02-23	

Notes:

GENERAL NOTES:

All dimensions & levels are preliminary and approximate and subject to utilities search, legal boundaries and detailed layouts/ design development through consultation.

Dimensions are to be checked on site by contractor & sub contractors prior to commencement of work, any discrepancies are to be highlighted immediately to the architects.

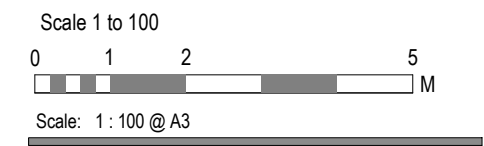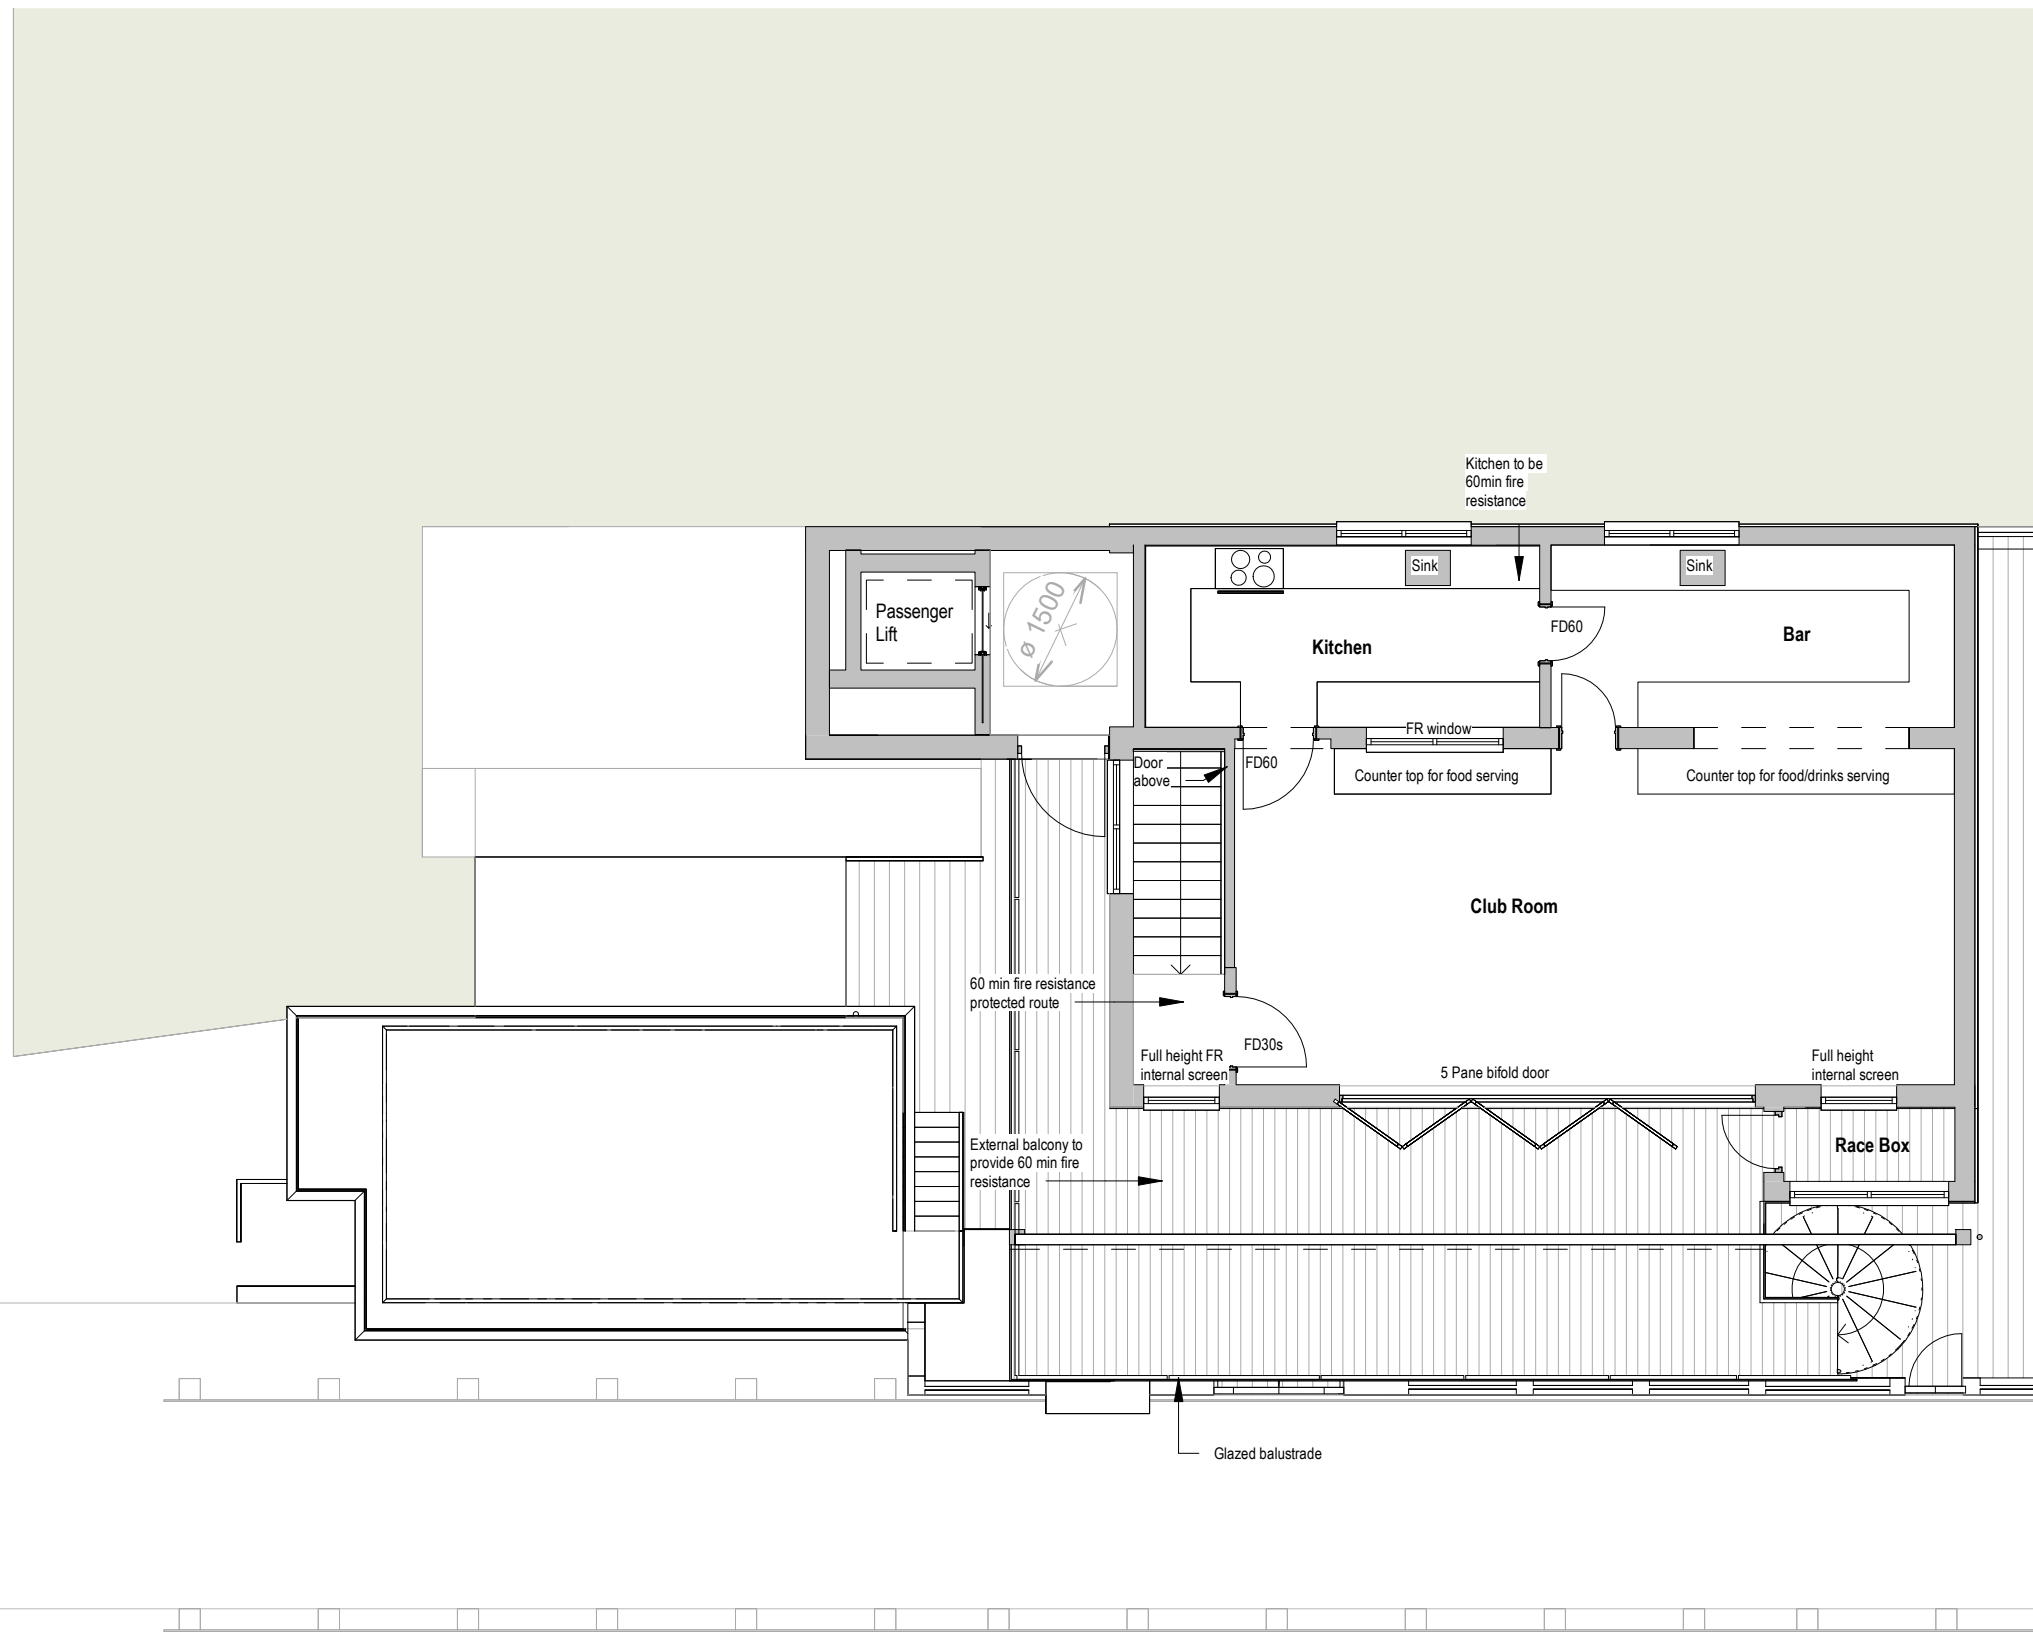

Project No. **401** Project Name: **Lancing Sailing Club**

Drawing Name: **Proposed First Floor Plan**


Drawing No. **03001** Revision: **P2** Suitability Description: **INFORMATION**

Drawn: MS Checked: GF Orig Paper Size: A3

FRESH Architects

T 07703682107 | 07393913140
info@fresh-architects.co.uk | www.fresharchitects.co.uk

Use figured dimensions only. All levels and dimensions to be checked. This drawing is to be read in conjunction with all other relevant drawings and specifications.
 © FRESH Architects Ltd. All rights reserved

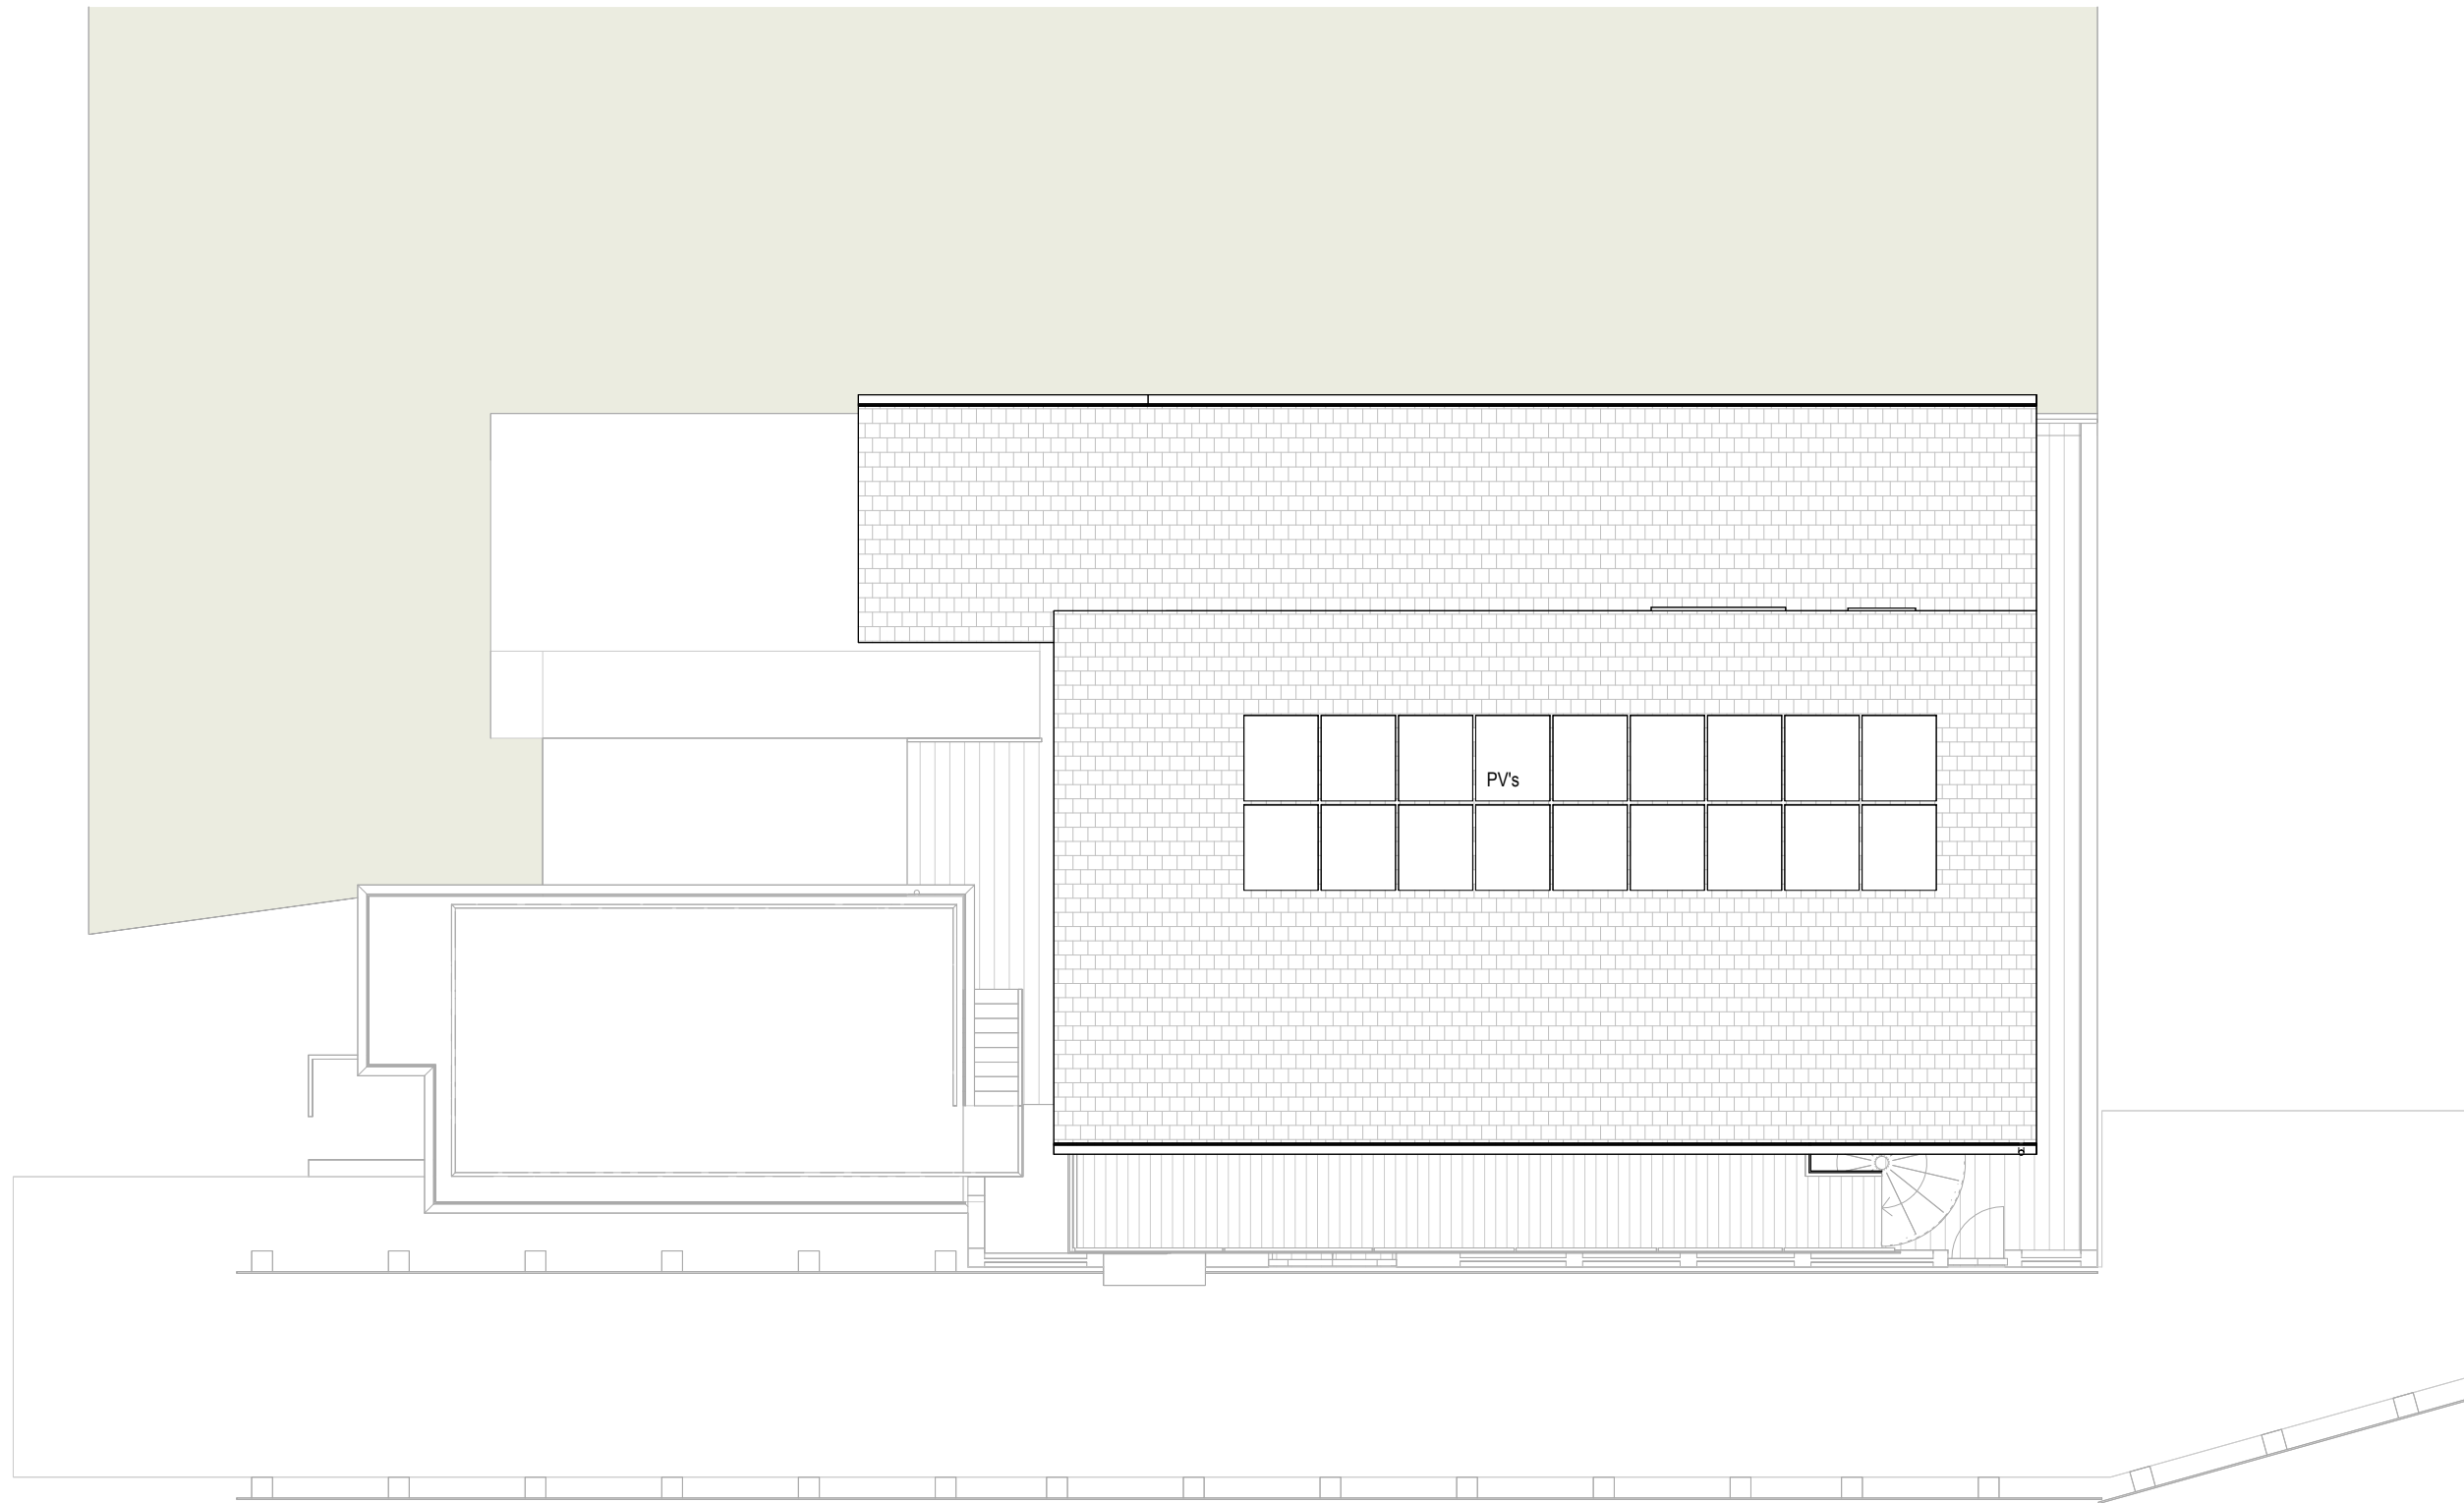

Revisions

No.	Description	Date	By
2	Revised plans	20-03-23	
1	First Issue	20-02-23	

Notes:

GENERAL NOTES:

All dimensions & levels are preliminary and approximate and subject to utilities search, legal boundaries and detailed layouts/ design development through consultation.

Dimensions are to be checked on site by contractor & sub contractors prior to commencement of work, any discrepancies are to be highlighted immediately to the architects.

Scale 1 to 100



Scale: 1 : 100 @ A3

Project No. Project Name:

401 Lancing Sailing Club



Drawing Name:

Proposed Roof Plan

Drawing No. Revision: Suitability Description:

03003 P2 INFORMATION

Drawn:MS Checked:GF Orig Paper Size: A3


FRESH Architects

T 07703682107 | 07393913140

info@fresh-architects.co.uk | www.fresharchitects.co.uk

Use figured dimensions only. All levels and dimensions to be checked. This drawing is to be read in conjunction with all other relevant drawings and specifications.

© FRESH Architects Ltd. All rights reserved

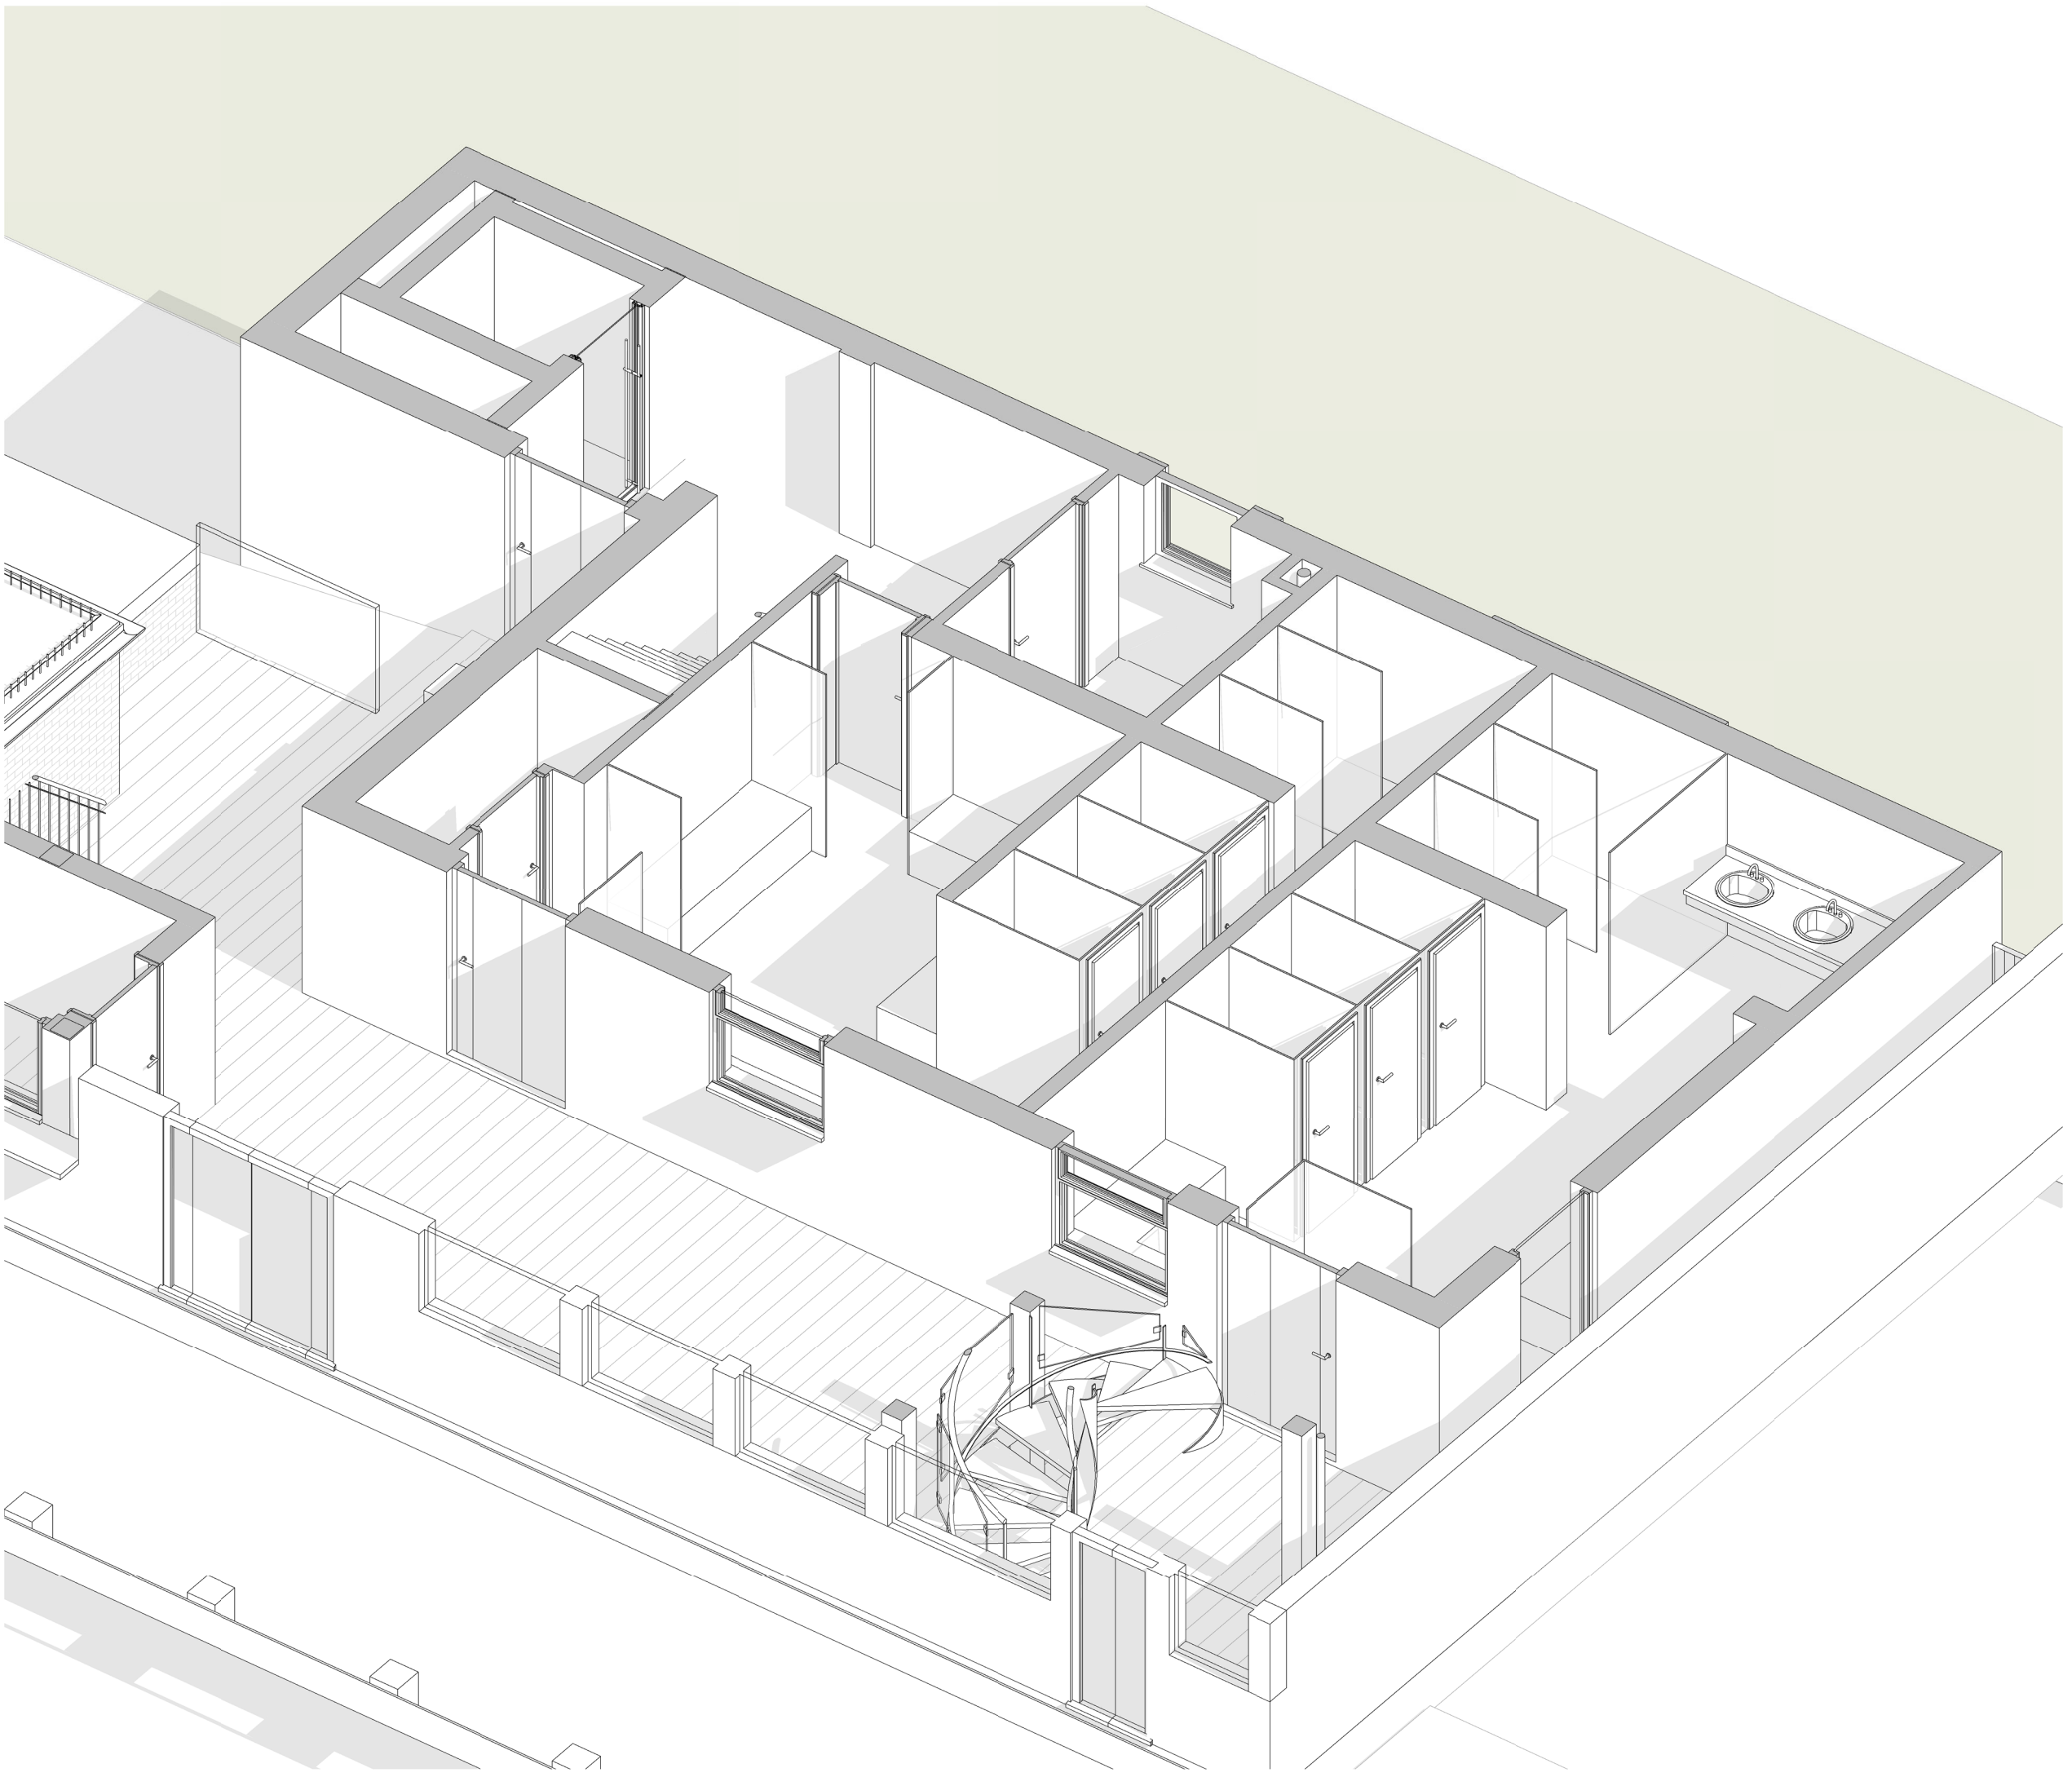

Revisions

No.	Description	Date	By
2	Revised plans	20-03-23	
1	First Issue	20-02-23	

Notes:

GENERAL NOTES:

All dimensions & levels are preliminary and approximate and subject to utilities search, legal boundaries and detailed layouts/ design development through consultation.

Dimensions are to be checked on site by contractor & sub contractors prior to commencement of work, any discrepancies are to be highlighted immediately to the architects.



Scale: @ A3

Project No. Project Name:

401 Lancing Sailing Club

Drawing Name:
Proposed Ground Floor Axonometric


Drawing No. Revision: Suitability Description:
03010 P2 INFORMATION

Drawn:MS Checked:GF Orig Paper Size: A3

FRESH Architects

T 07703682107 | 07393913140
info@fresh-architects.co.uk | www.fresharchitects.co.uk

Use figured dimensions only. All levels and dimensions to be checked. This drawing is to be read in conjunction with all other relevant drawings and specifications.
 © FRESH Architects Ltd. All rights reserved

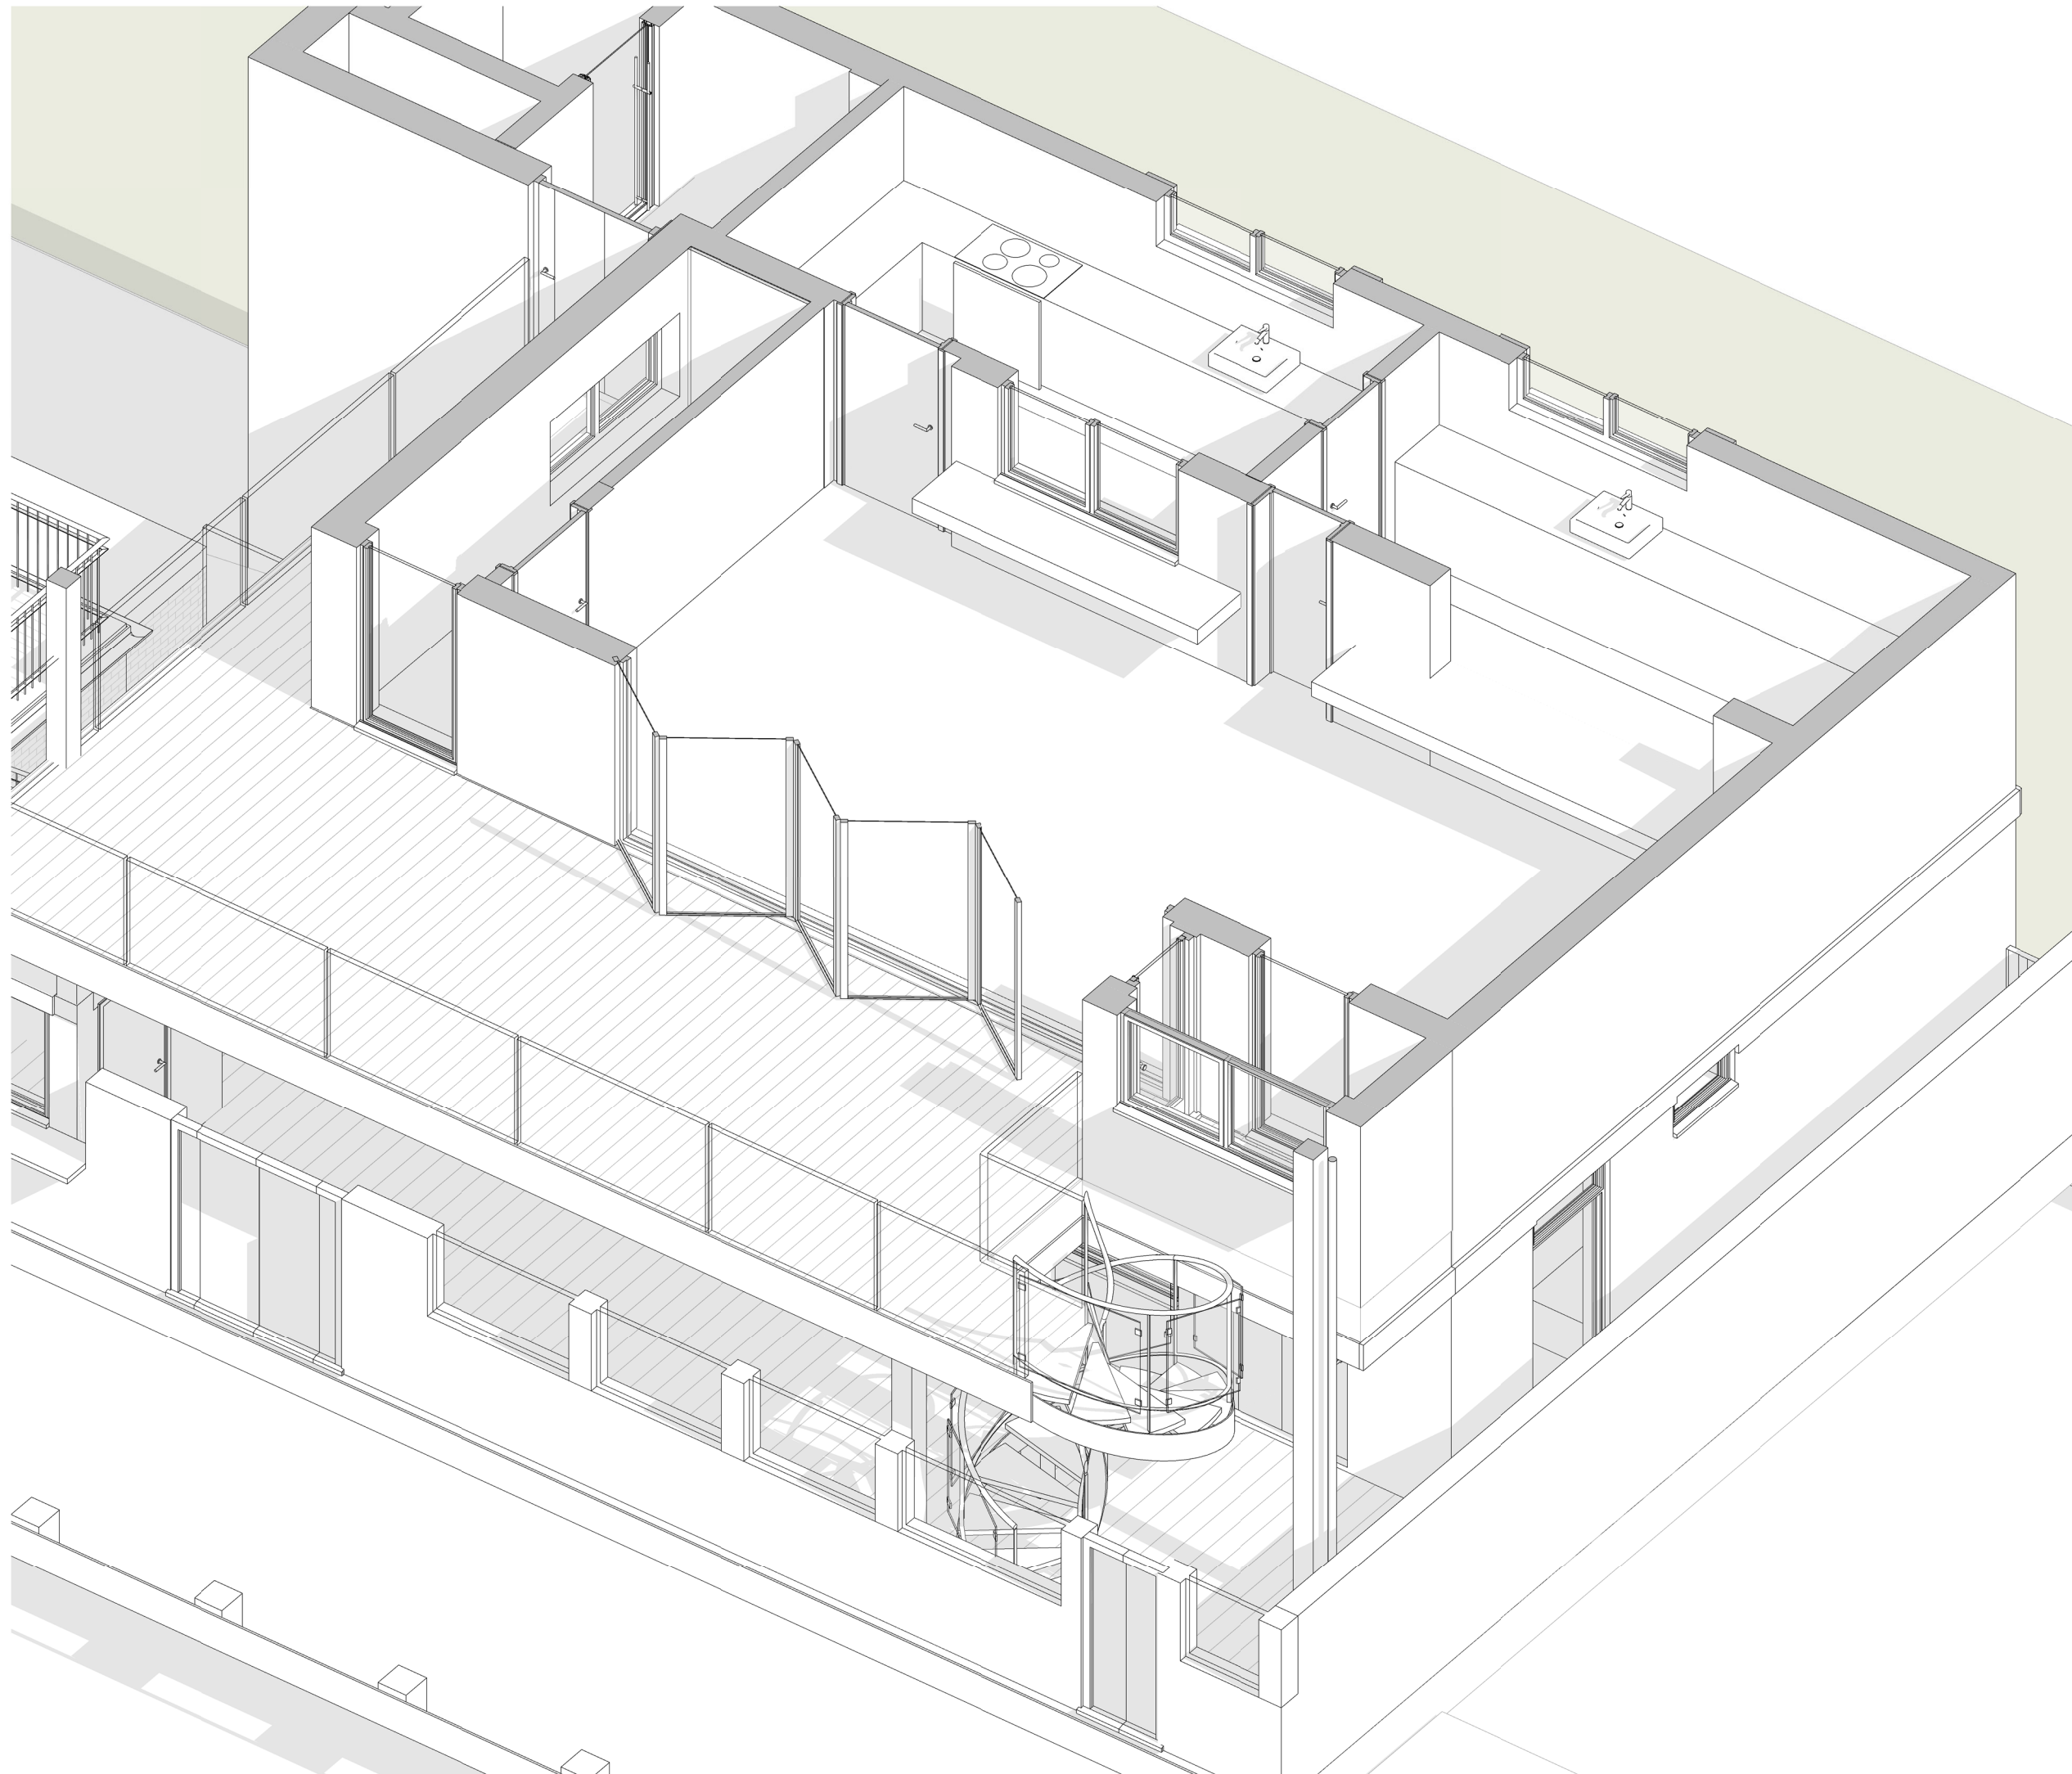

Revisions

No.	Description	Date	By
2	Revised plans	20-03-23	
1	First Issue	20-02-23	

Notes:

GENERAL NOTES:

All dimensions & levels are preliminary and approximate and subject to utilities search, legal boundaries and detailed layouts/ design development through consultation.

Dimensions are to be checked on site by contractor & sub contractors prior to commencement of work, any discrepancies are to be highlighted immediately to the architects.



Scale: @ A3

Project No. Project Name:

401 Lancing Sailing Club

Drawing Name:
Proposed First Floor Axonometric

Drawing No. Revision: Suitability Description:
03011 P2 INFORMATION

Drawn:MS Checked:GF Orig Paper Size: A3

FRESH Architects

T 07703682107 | 07393913140
info@fresh-architects.co.uk | www.fresharchitects.co.uk

Use figured dimensions only. All levels and dimensions to be checked. This drawing is to be read in conjunction with all other relevant drawings and specifications.
 © FRESH Architects Ltd. All rights reserved



FRESH Architects